



OPERATOR: mmltyas
FILE NAME: N:\35004-000\CADD\05-028-35004-CON (PLAN SHEET 1).dgn
D-9012 CADD (02-90) REVISED (10-04)
PLOTTED: 2/14/2019 9:31:28 AM

DISTRICT	COUNTY	ROUTE	SECTION	SHEET	
10-0	BUTLER	0228	29D	28 OF 86	
CRANBERRY/ADAMS TOWNSHIP & SEVEN FIELDS BOROUGH					
REVISION NUMBER	REVISIONS			DATE	BY

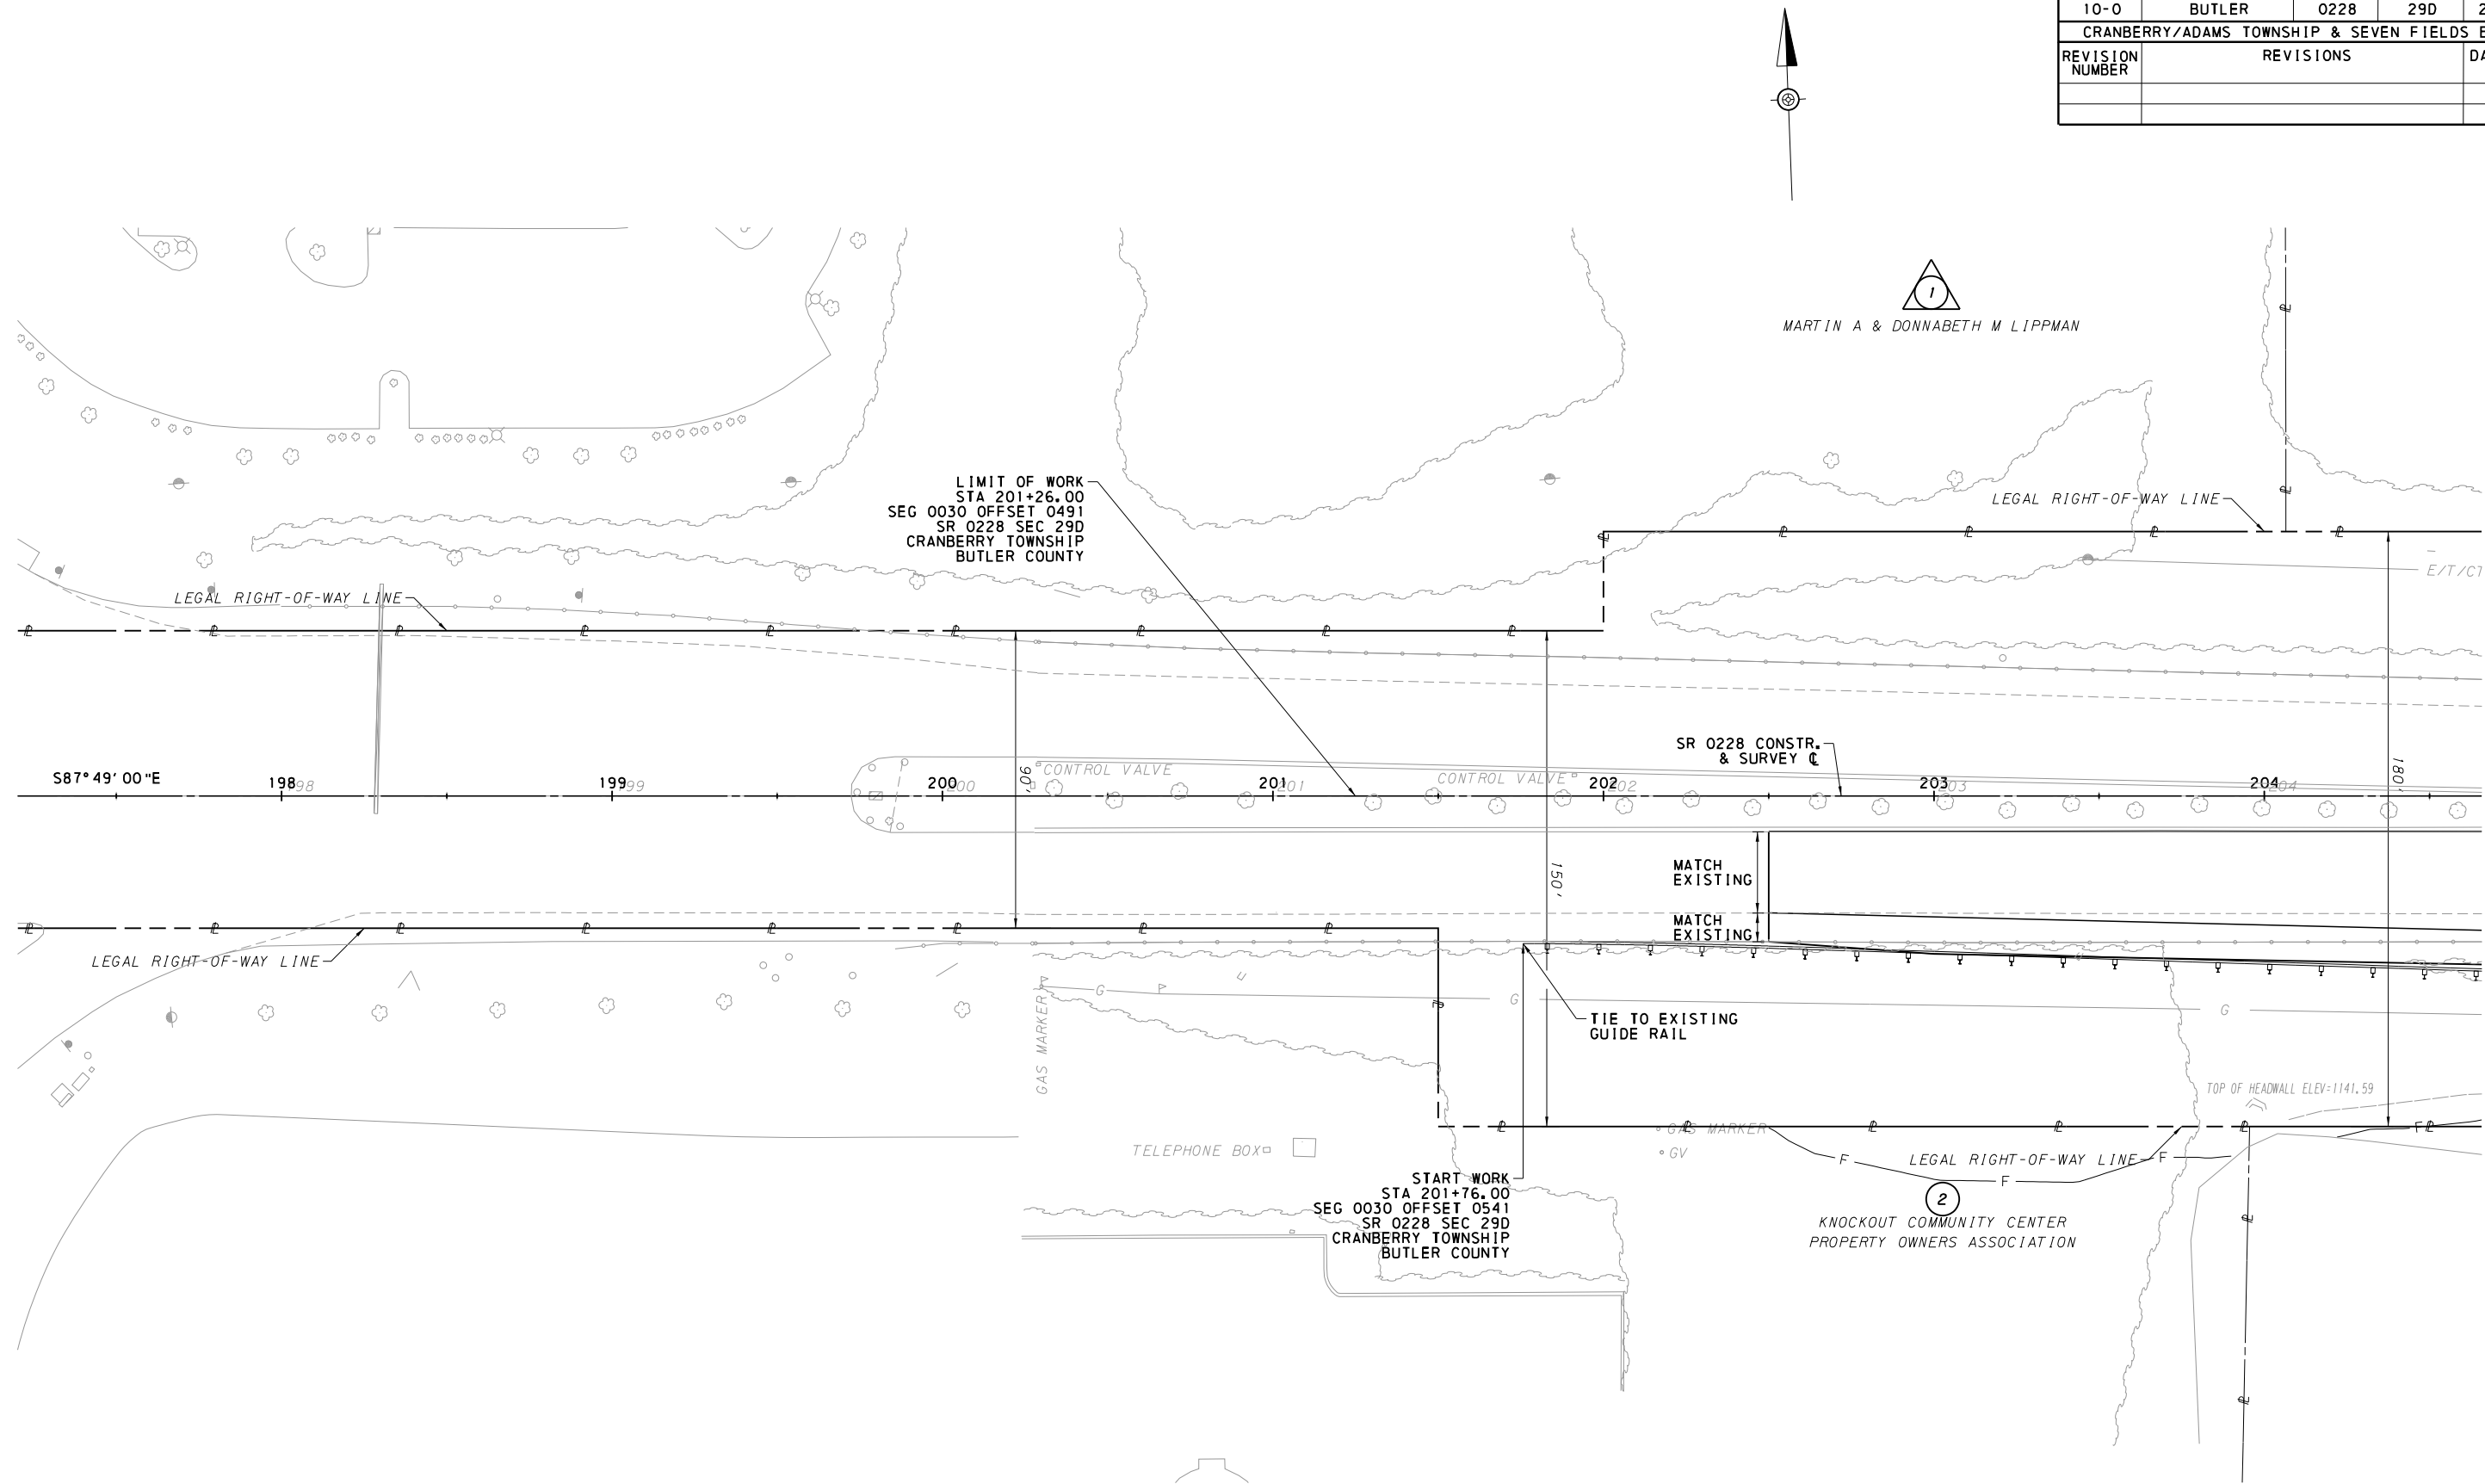

CONTINUED ON SHEET 29 OF 86

DISTRICT	COUNTY	ROUTE	SECTION	SHEET	
10-0	BUTLER	0228	29D	29 OF 86	
CRANBERRY/ADAMS TOWNSHIP & SEVEN FIELDS BOROUGH					
REVISION NUMBER	REVISIONS			DATE	BY

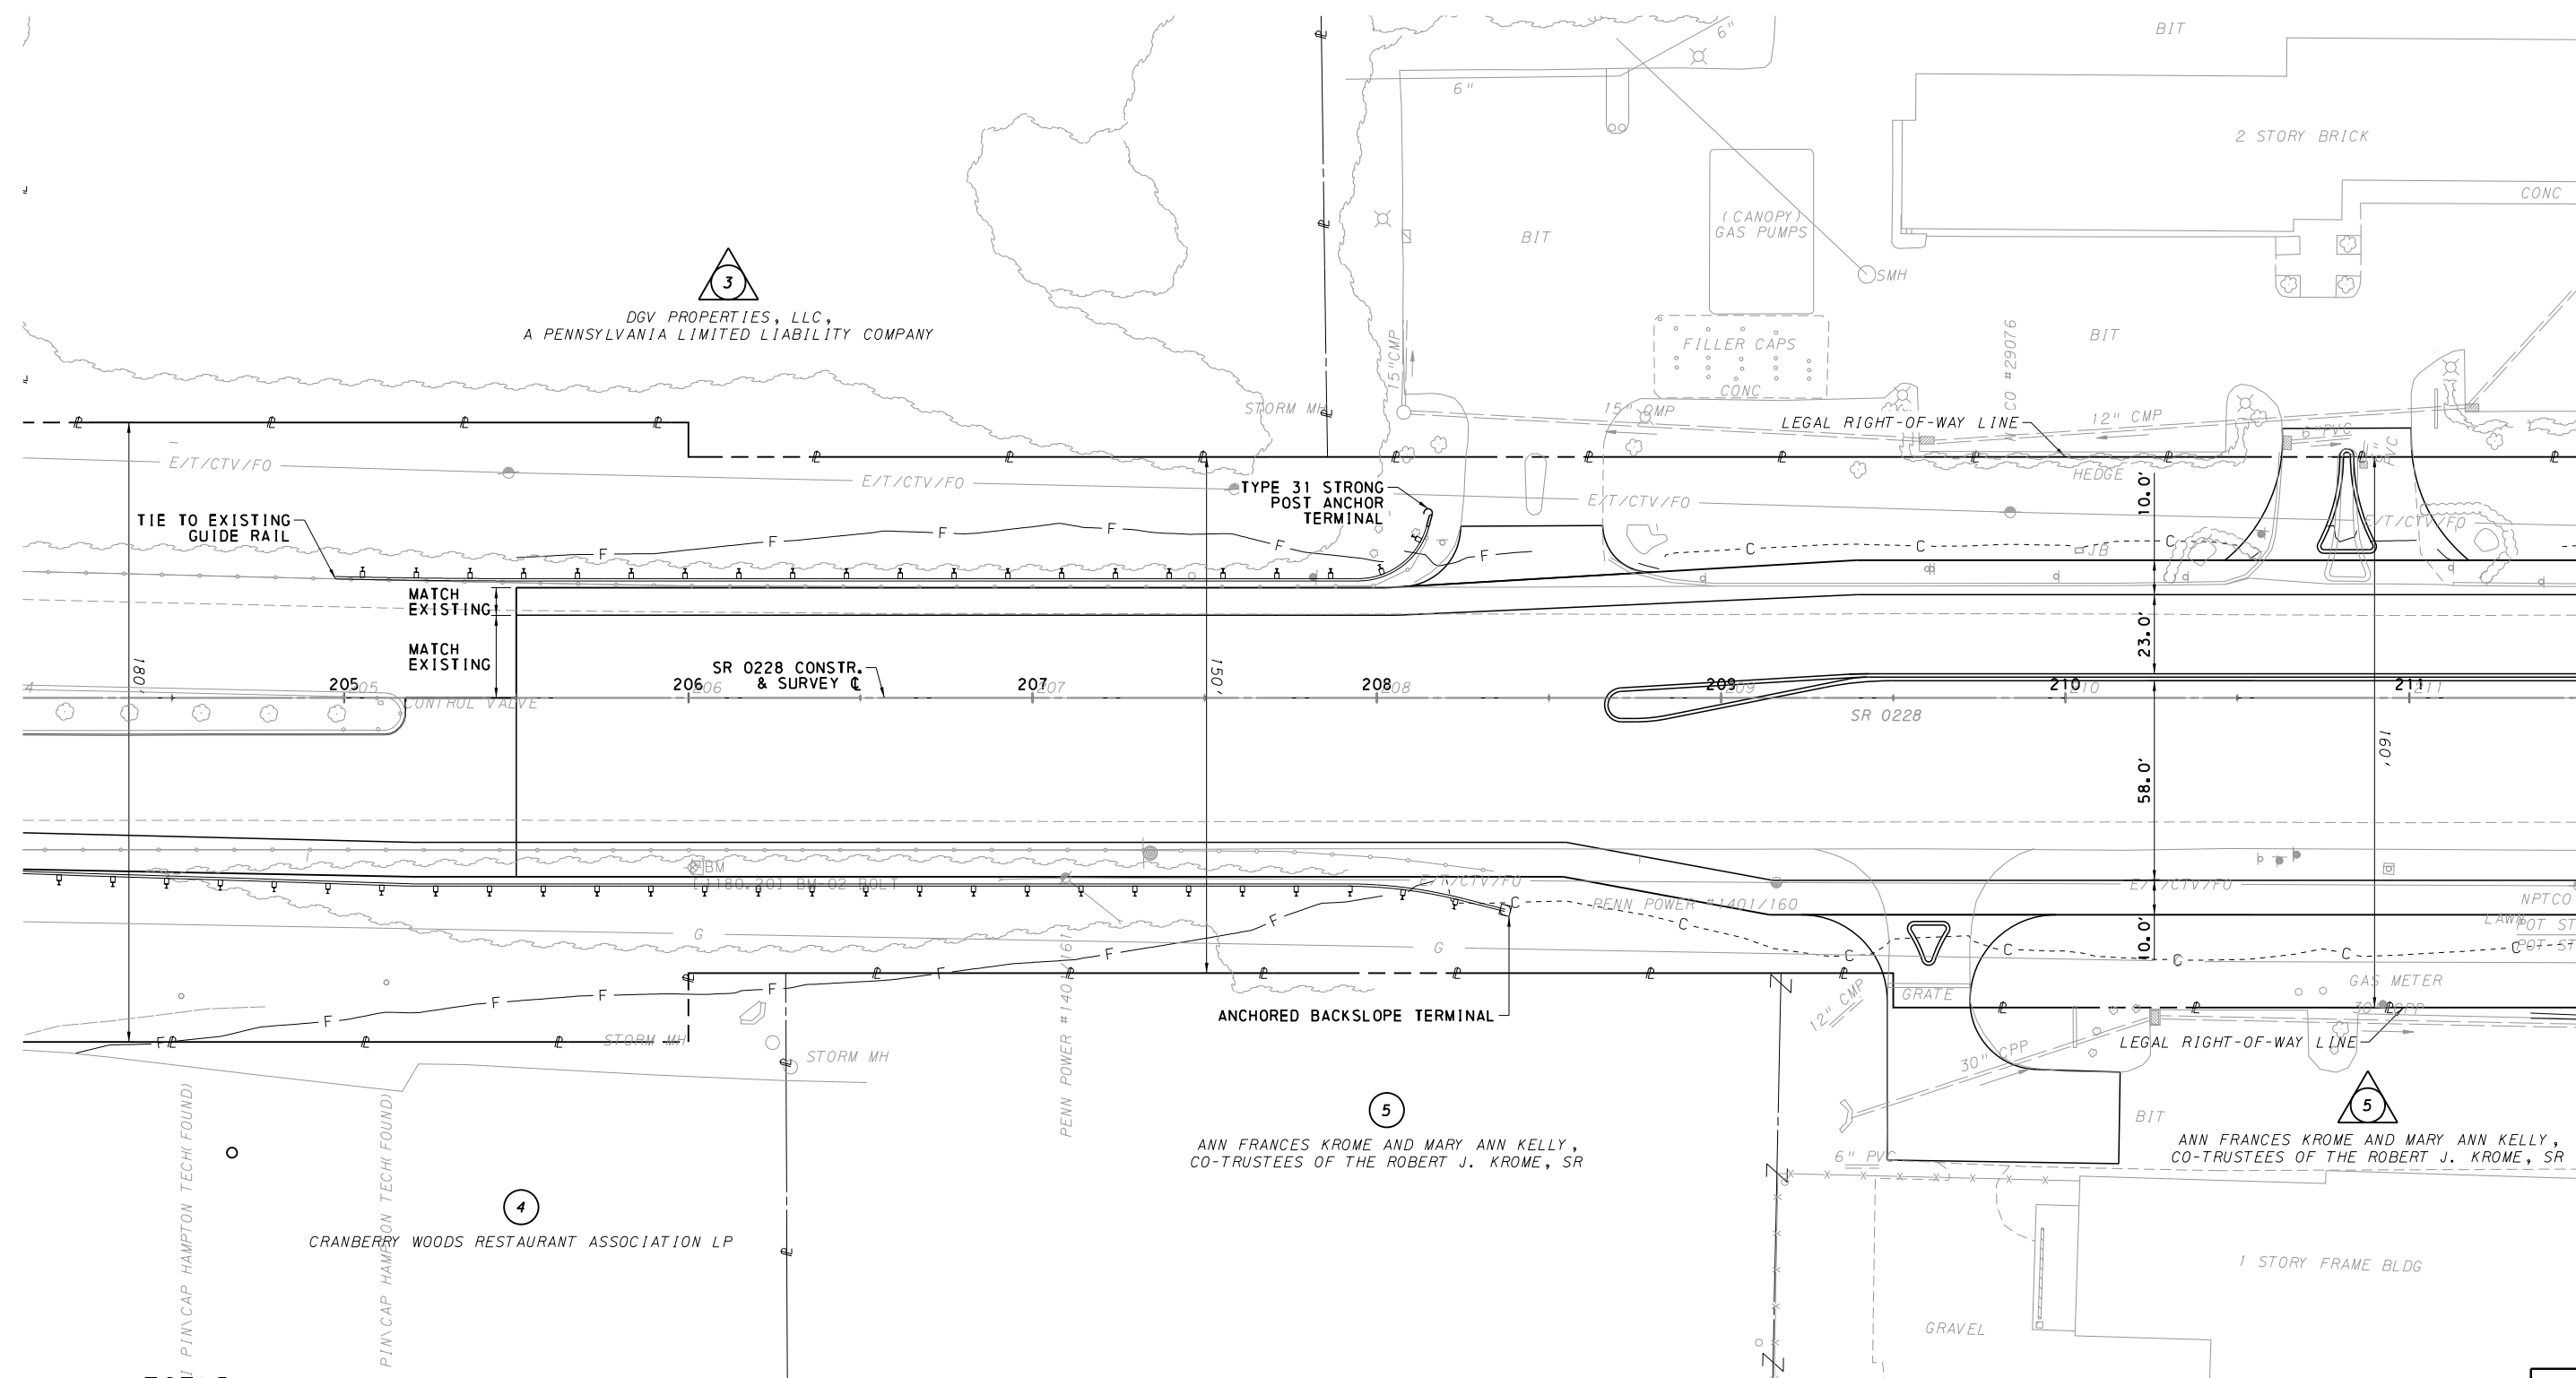

CONTINUED ON SHEET 30 OF 86

LEGEND




PARCEL IDENTIFICATION NUMBER-NO TAKE



PARCEL IDENTIFICATION NUMBER


0 25 50 FEET

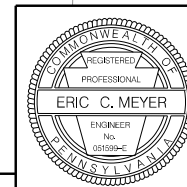

DESIGNED BY: DDM	DRAWN BY: DDM	CHECKED BY: ECM
------------------	---------------	-----------------

FOR PROFILE, SEE SHEETS 61,62 OF 86	SURVEY BOOK: XXXXXX
-------------------------------------	---------------------

DISTRICT	COUNTY	ROUTE	SECTION	SHEET	
10-0	BUTLER	0228	29D	30 OF 86	
CRANBERRY/ADAMS TOWNSHIP & SEVEN FIELDS BOROUGH					
REVISION NUMBER	REVISIONS			DATE	BY

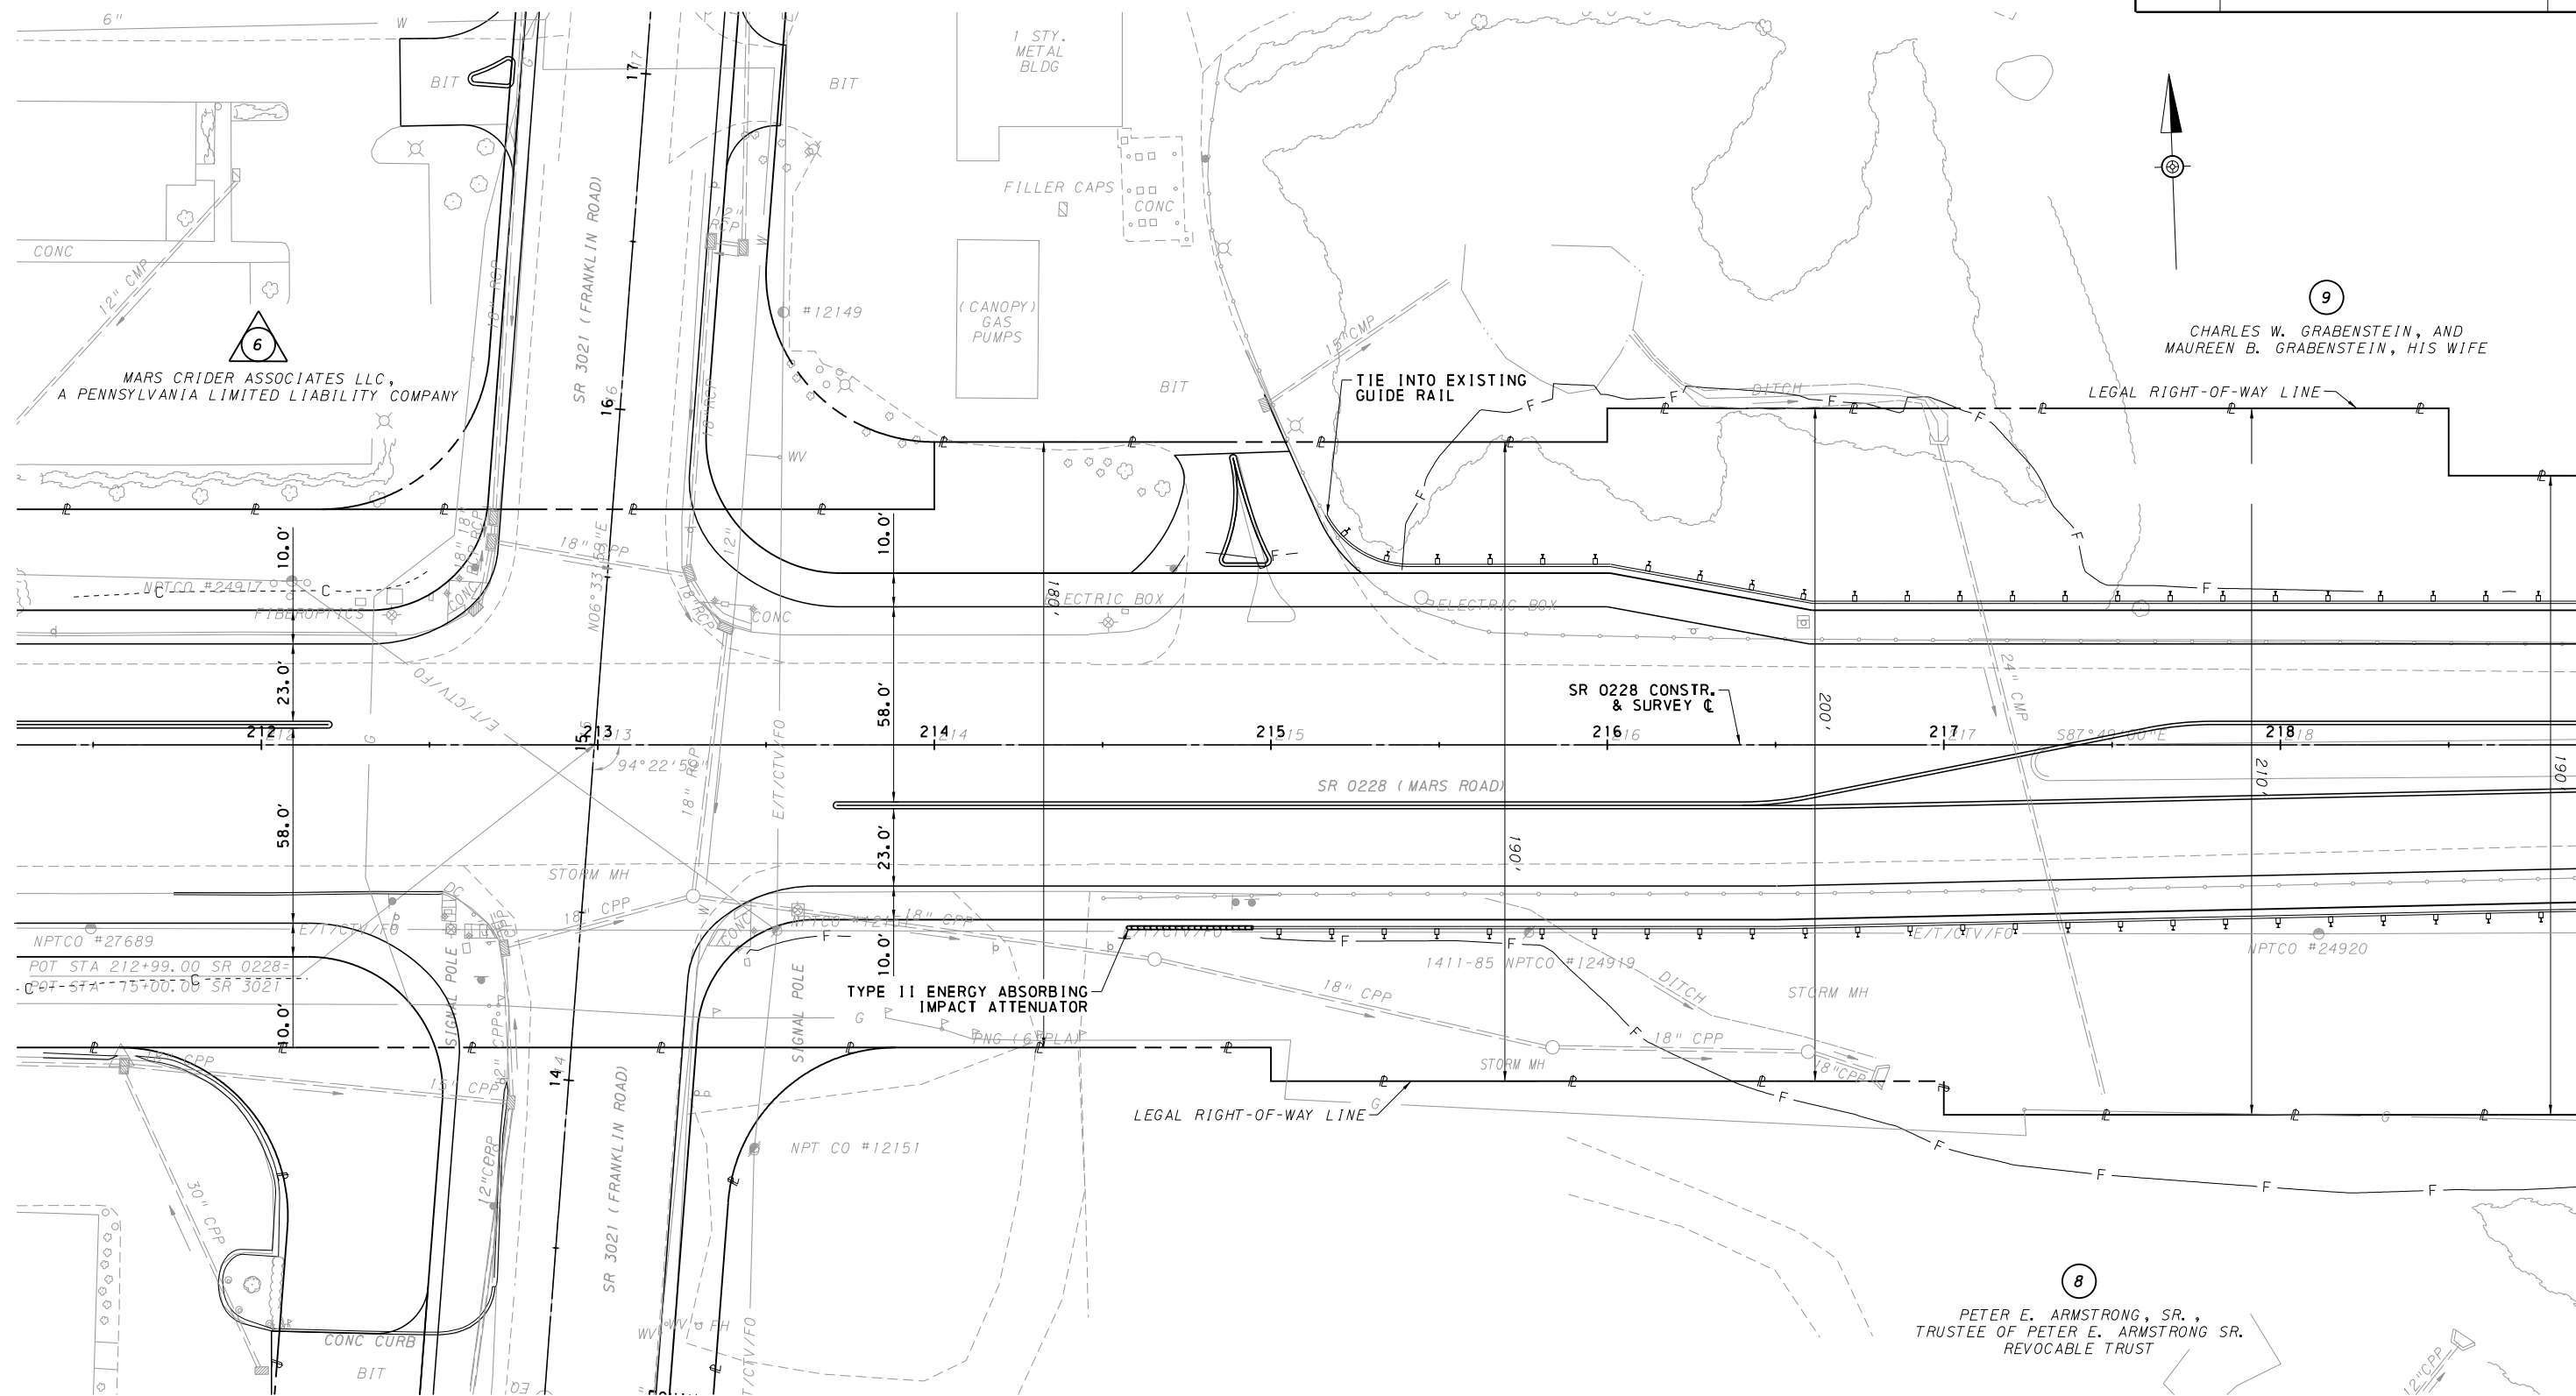

LEGEND



PARCEL IDENTIFICATION NUMBER-NO TAKE




PARCEL IDENTIFICATION NUMBER



CONTINUED ON SHEET 59 OF 86


FOR PROFILE, SEE SHEETS 62,63 OF 86	SURVEY BOOK: XXXXXX
-------------------------------------	---------------------

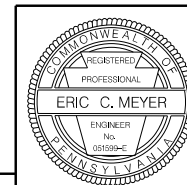

C
C
L
C
-
r
F
L
U
-
C
-
C
C
L
-
-
H
-
C
C

OPERATOR: mmg:yds
FILE NAME: N:\35004-000\CADD\05-032-35004-CON (PLAN SHEET 5).dgn

DISTRICT	COUNTY	ROUTE	SECTION	SHEET
10-0	BUTLER	0228	29D	32 OF 86
CRANBERRY/ADAMS TOWNSHIP & SEVEN FIELDS BOROUGH				
REVISION NUMBER	REVISIONS			DATE BY

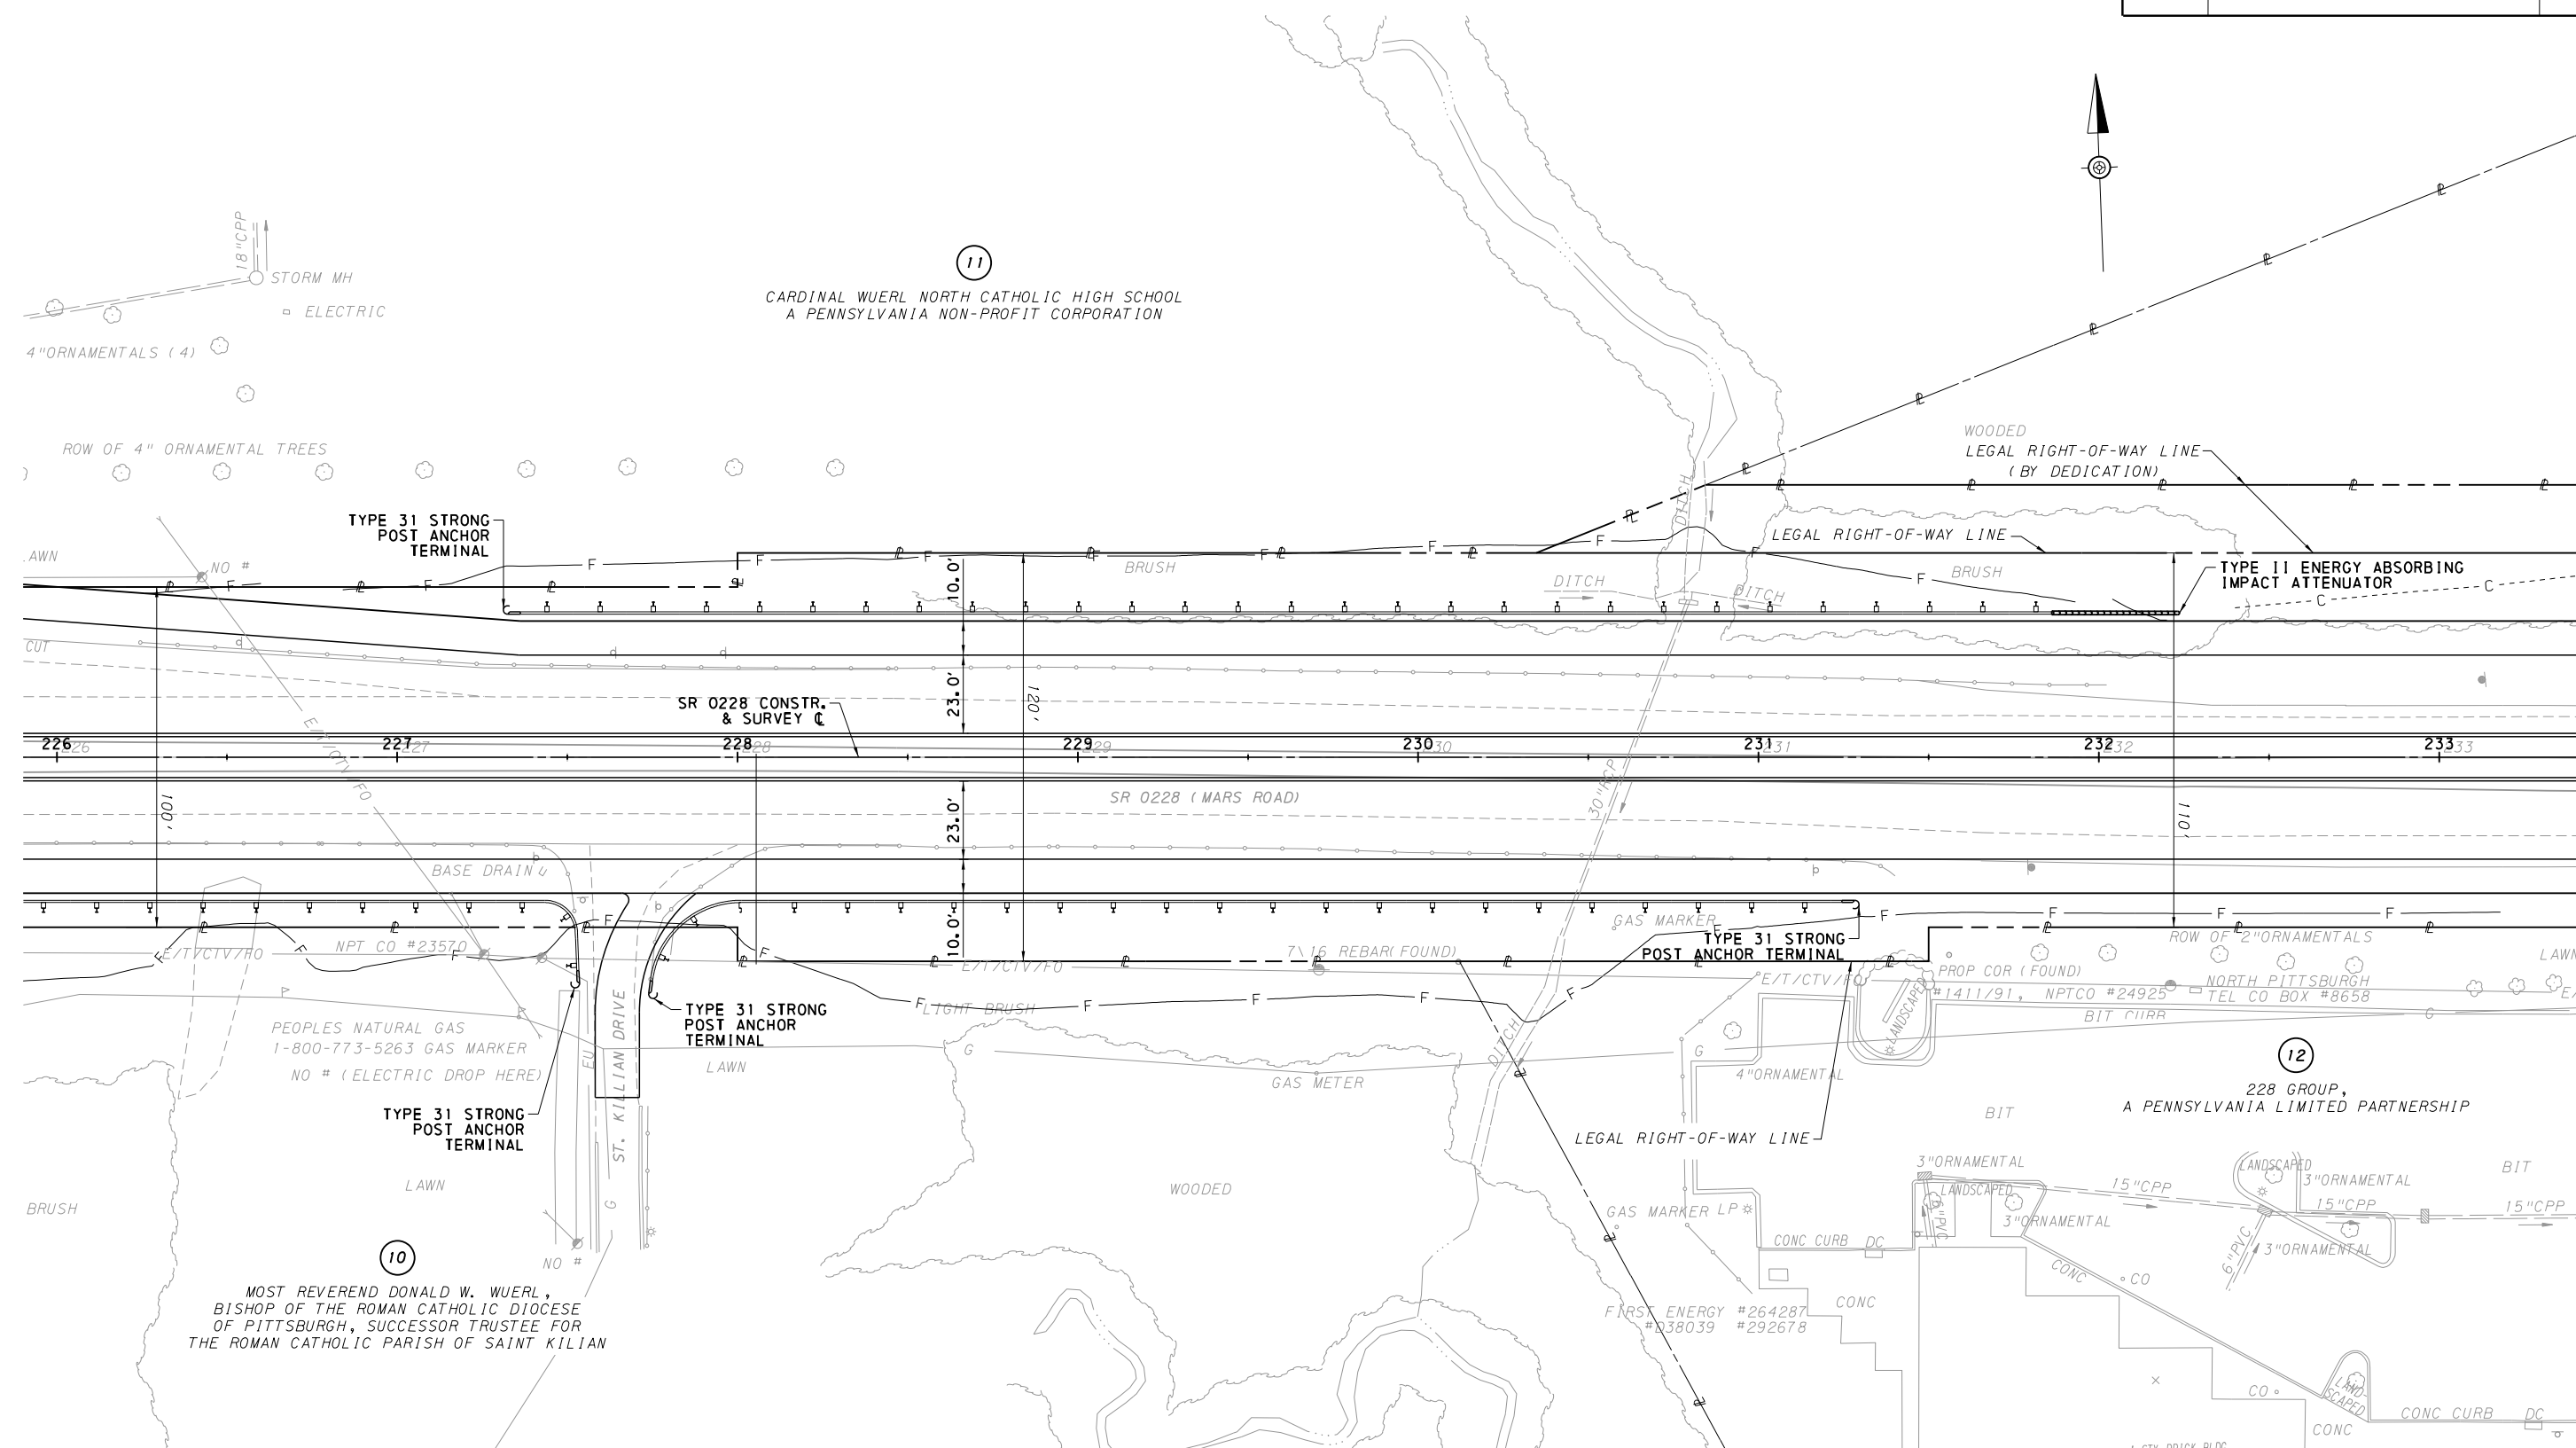



LEGEND



PARCEL IDENTIFICATION NUMBER-NO TAKE



PARCEL IDENTIFICATION NUMBER

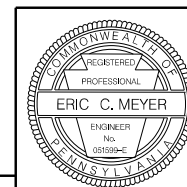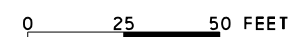


DESIGNED BY: DDM	DRAWN BY: DDM	CHECKED BY: ECM
------------------	---------------	-----------------

FOR PROFILE, SEE SHEETS 65,66 OF 86	SURVEY BOOK: XXXXXX
-------------------------------------	---------------------

OPERATOR: mmatyas
FILE NAME: N:\35004-000\CADD\05-033-35004-CON (PLAN SHEET 6).dgn
D-9012 CADD (02-90) REVISED (10-04)
PLOTTED: 2/14/2019 9:31:32 AM

CONTINUED ON SHEET 32 OF 86

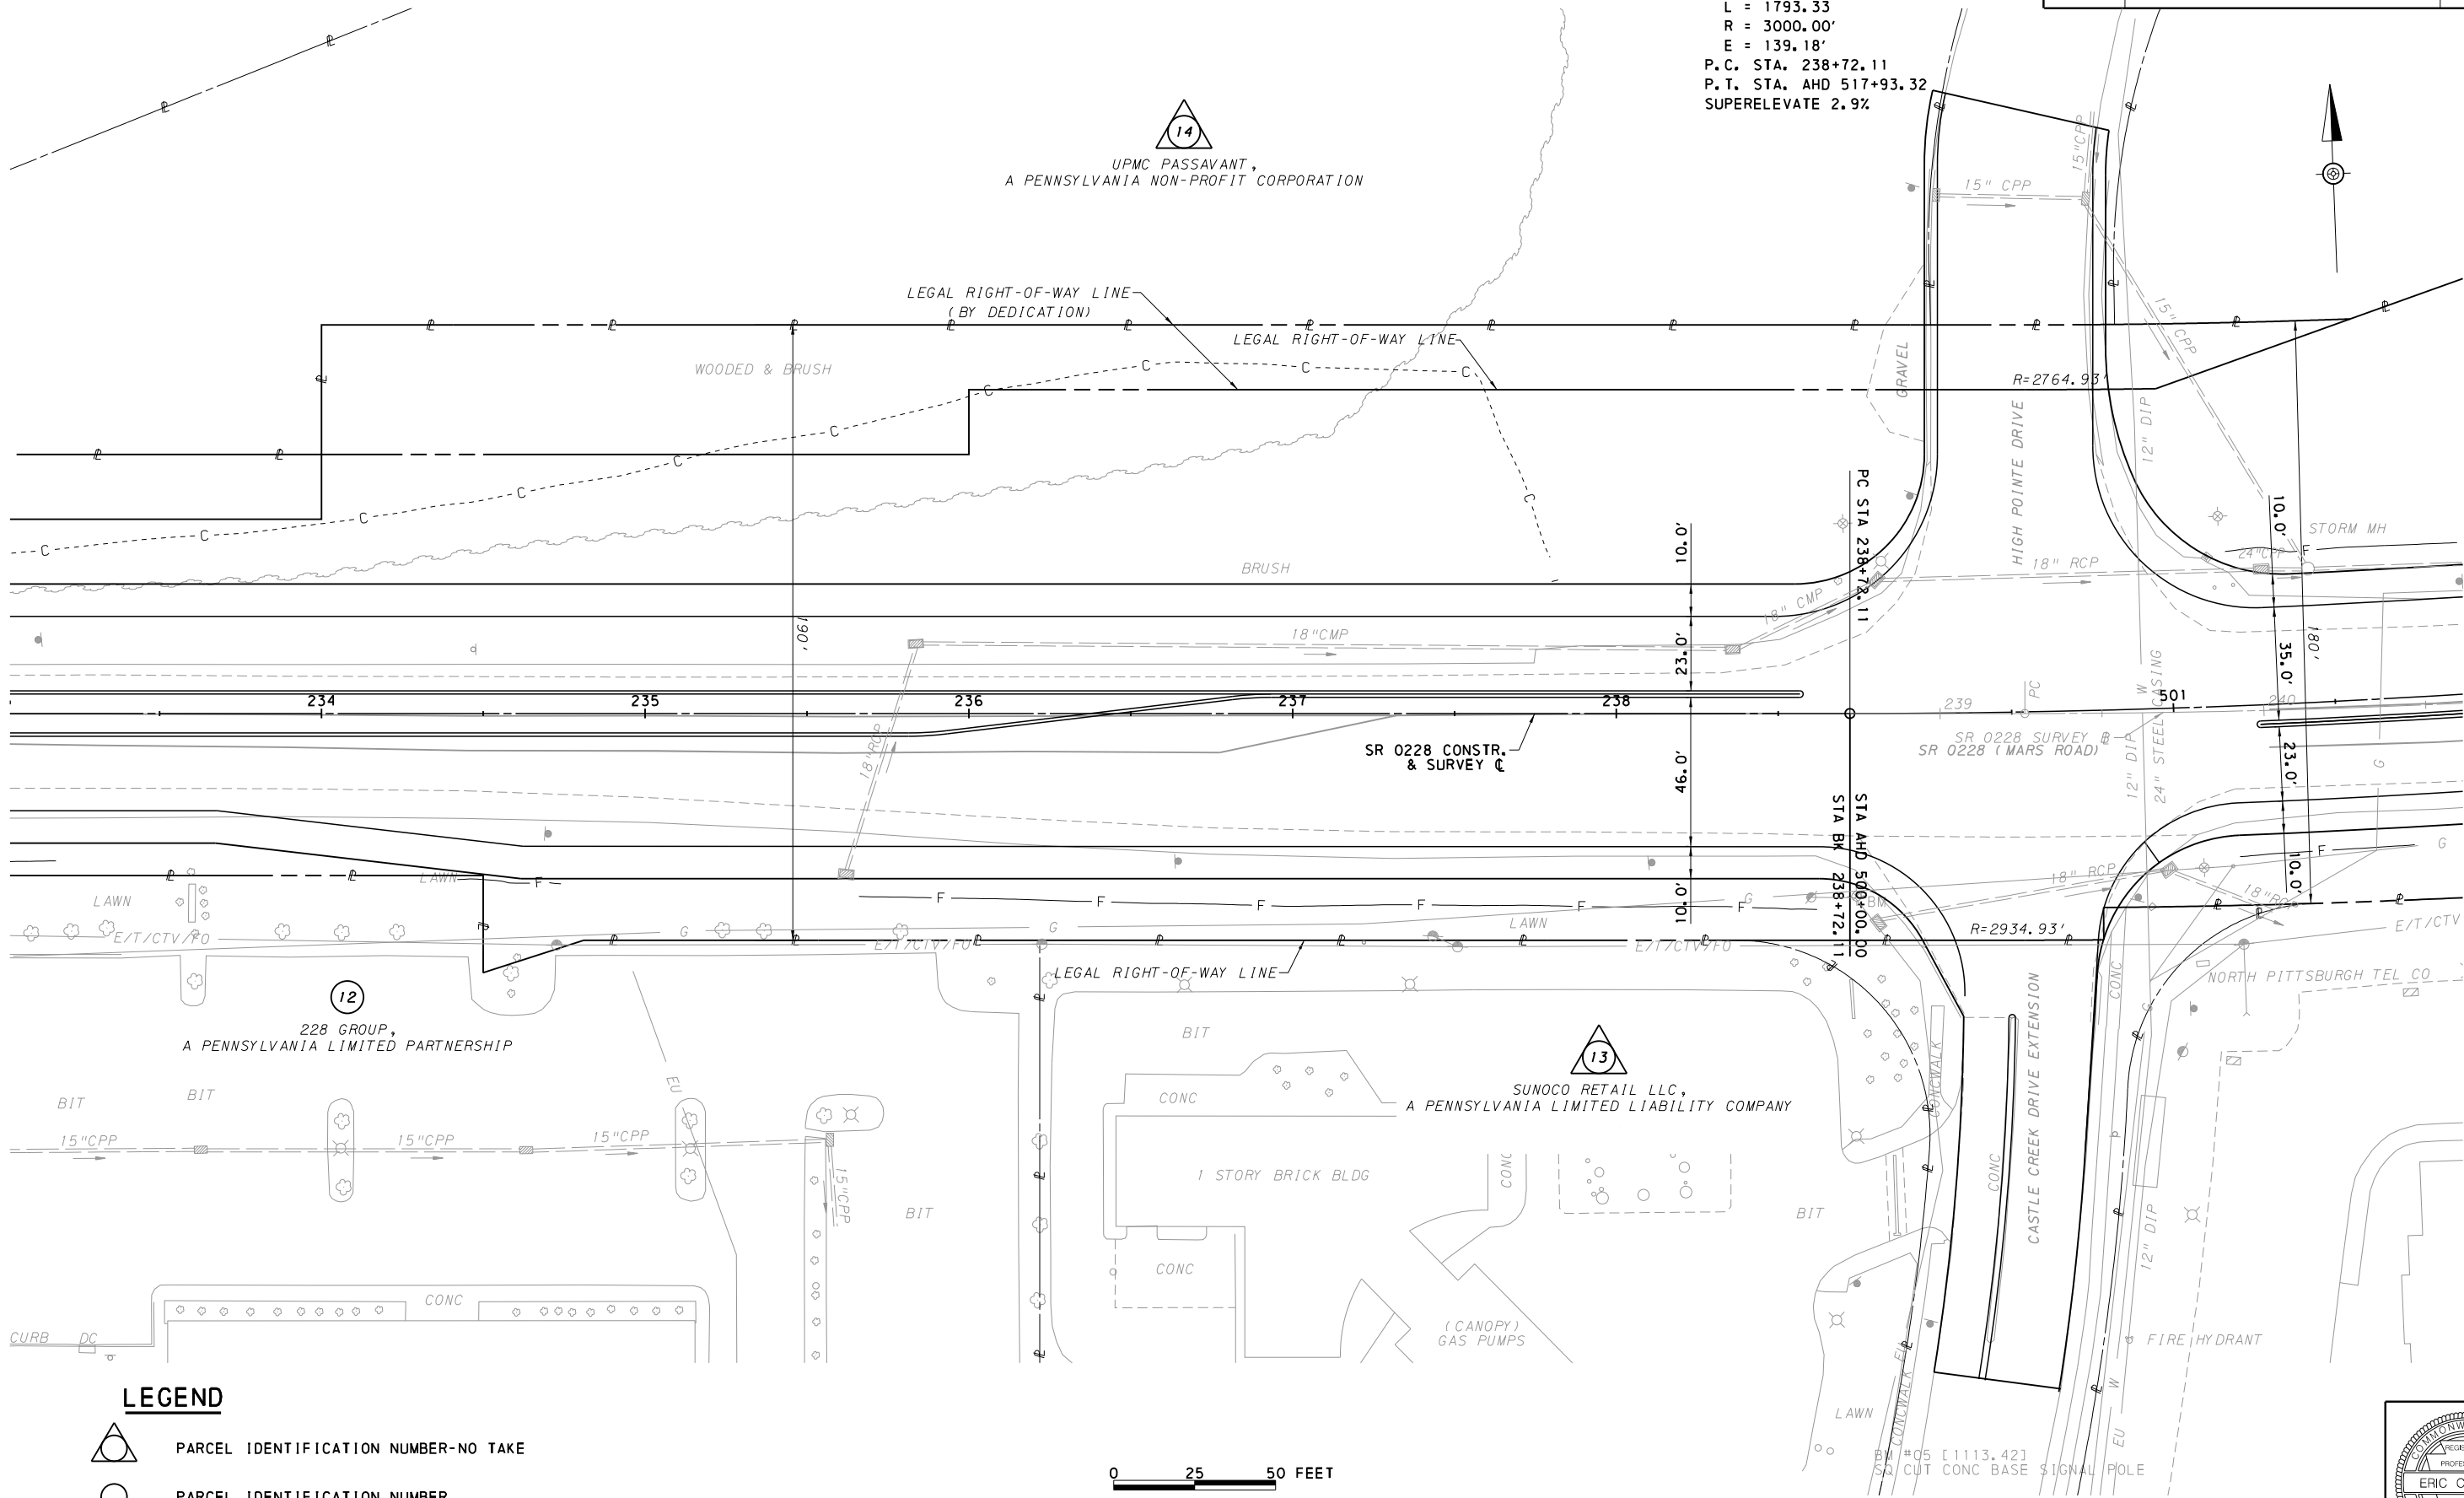

SR 0228
HORIZONTAL CURVE DATA
P.I. STA. AHD 509+24.35
Δ = 34°15'00" LT.
D = 1° 54' 35"
T = 924.35'
L = 1793.33
R = 3000.00'
E = 139.18'
P.C. STA. 238+72.11
P.T. STA. AHD 517+93.32
SUPERELEVATE 2.9%

DISTRICT	COUNTY	ROUTE	SECTION	SHEET	
10-0	BUTLER	0228	29D	33 OF 86	
CRANBERRY/ADAMS TOWNSHIP & SEVEN FIELDS BOROUGH					
REVISION NUMBER	REVISIONS			DATE	BY


LEGEND

- PARCEL IDENTIFICATION NUMBER-NO TAKE
- PARCEL IDENTIFICATION NUMBER

0 25 50 FEET

DESIGNED BY: DDM | DRAWN BY: DDM | CHECKED BY: ECM

FOR PROFILE, SEE SHEETS 66,67 OF 86 | SURVEY BOOK: xxxxxx

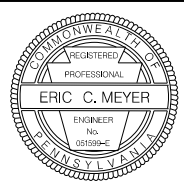

CONTINUED ON SHEET 34 OF 86


9: 31:32 AM
D-9012 CADD (02-90) REVISED (10-04)
CONTINUED ON SHEET 33 OF 86
OPERATOR: mmttyas
FILE NAME: N:\35004-000\CADD\05-034-35004-CON (PLAN SHEET 7).dgn

DISTRICT	COUNTY	ROUTE	SECTION	SHEET	
10-0	BUTLER	0228	29D	34 OF 86	
CRANBERRY/ADAMS TOWNSHIP & SEVEN FIELDS BOROUGH					
REVISION NUMBER	REVISIONS			DATE	BY

SR 0228
HORIZONTAL CURVE DATA
P.I. STA. AHD 509+24.35
Δ = 34°15'00" LT.
D = 1° 54' 35"
T = 924.35'
L = 1793.33
R = 3000.00'
E = 139.18'
P.C. STA. 238+72.11
P.T. STA. AHD 517+93.32
SUPERELEVATE 2.9%



UPMC PASSAVANT,
A PENNSYLVANIA NON-PROFIT CORPORATION

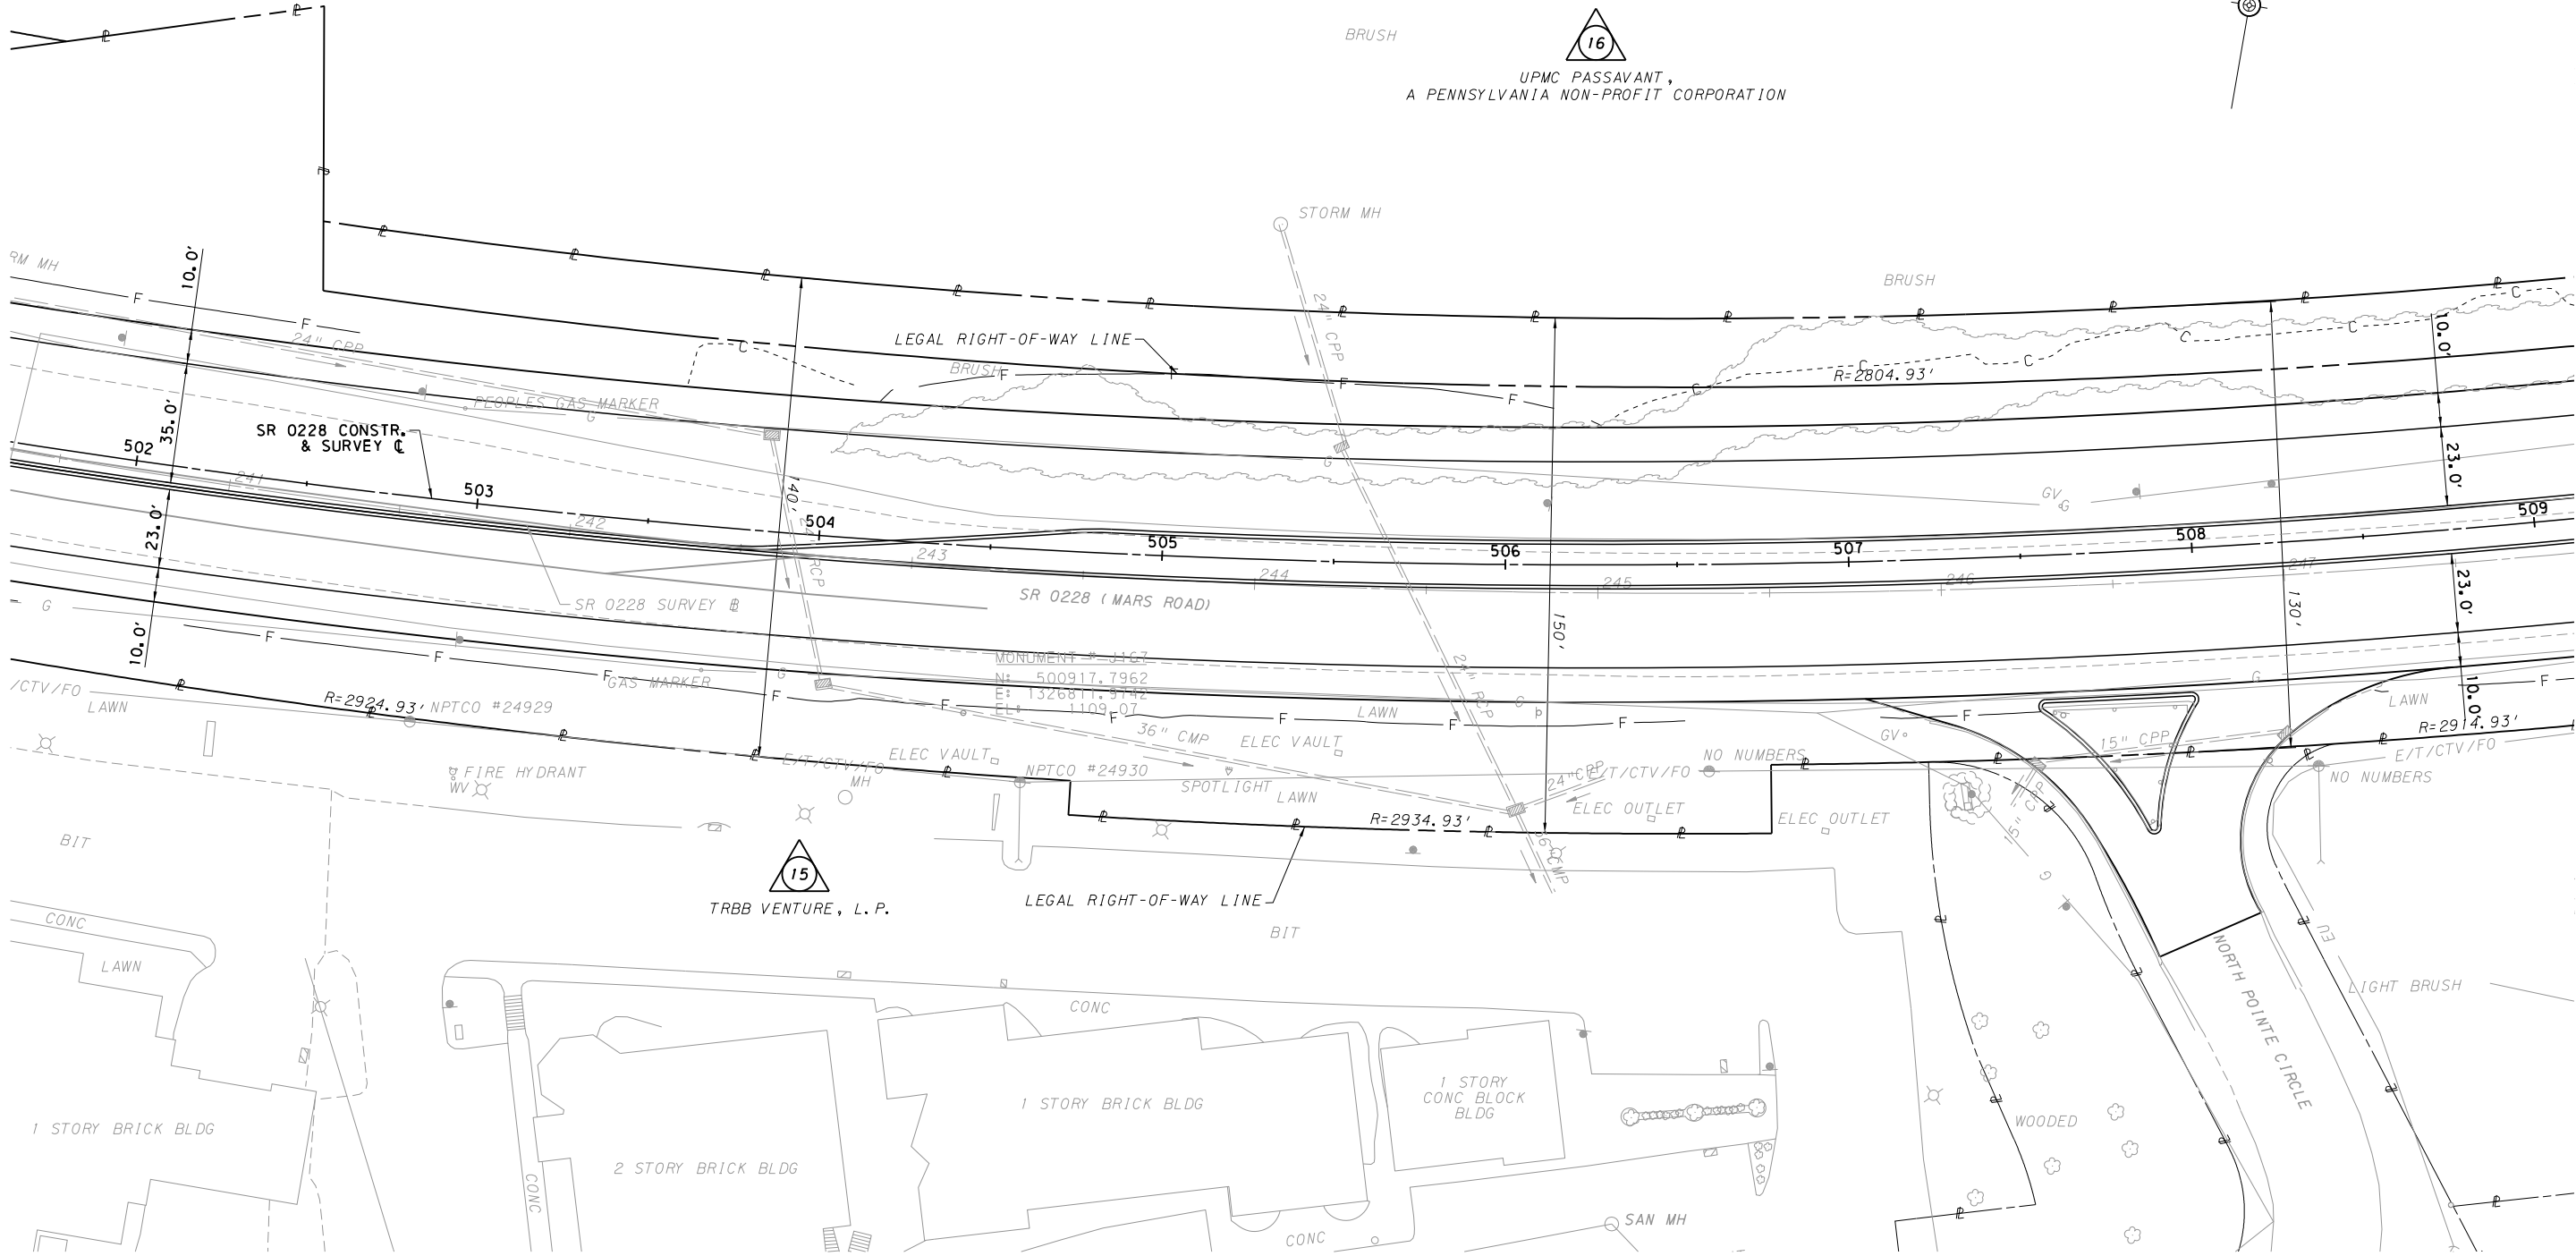

LEGEND



PARCEL IDENTIFICATION NUMBER-NO TAKE




PARCEL IDENTIFICATION NUMBER

0 25 50 FEET

DESIGNED BY: DDM | DRAWN BY: DDM | CHECKED BY: ECM


FOR PROFILE, SEE SHEETS 67,68 OF 86 | SURVEY BOOK: xxxxxx

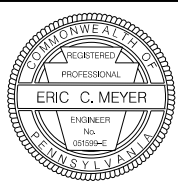

CONTINUED ON SHEET 35 OF 86

DISTRICT	COUNTY	ROUTE	SECTION	SHEET	
10-0	BUTLER	0228	29D	35 OF 86	
CRANBERRY/ADAMS TOWNSHIP & SEVEN FIELDS BOROUGH					
REVISION NUMBER	REVISIONS			DATE	BY

SR 0228
HORIZONTAL CURVE DATA
P. I. STA. AHD 509+24.35
Δ = 34°15'00" LT.
D = 1° 54' 35"
T = 924.35'
L = 1793.33
R = 3000.00'
E = 139.18'
P. C. STA. 238+72.11
P. T. STA. AHD 517+93.32
SUPERELEVATE 2.9%

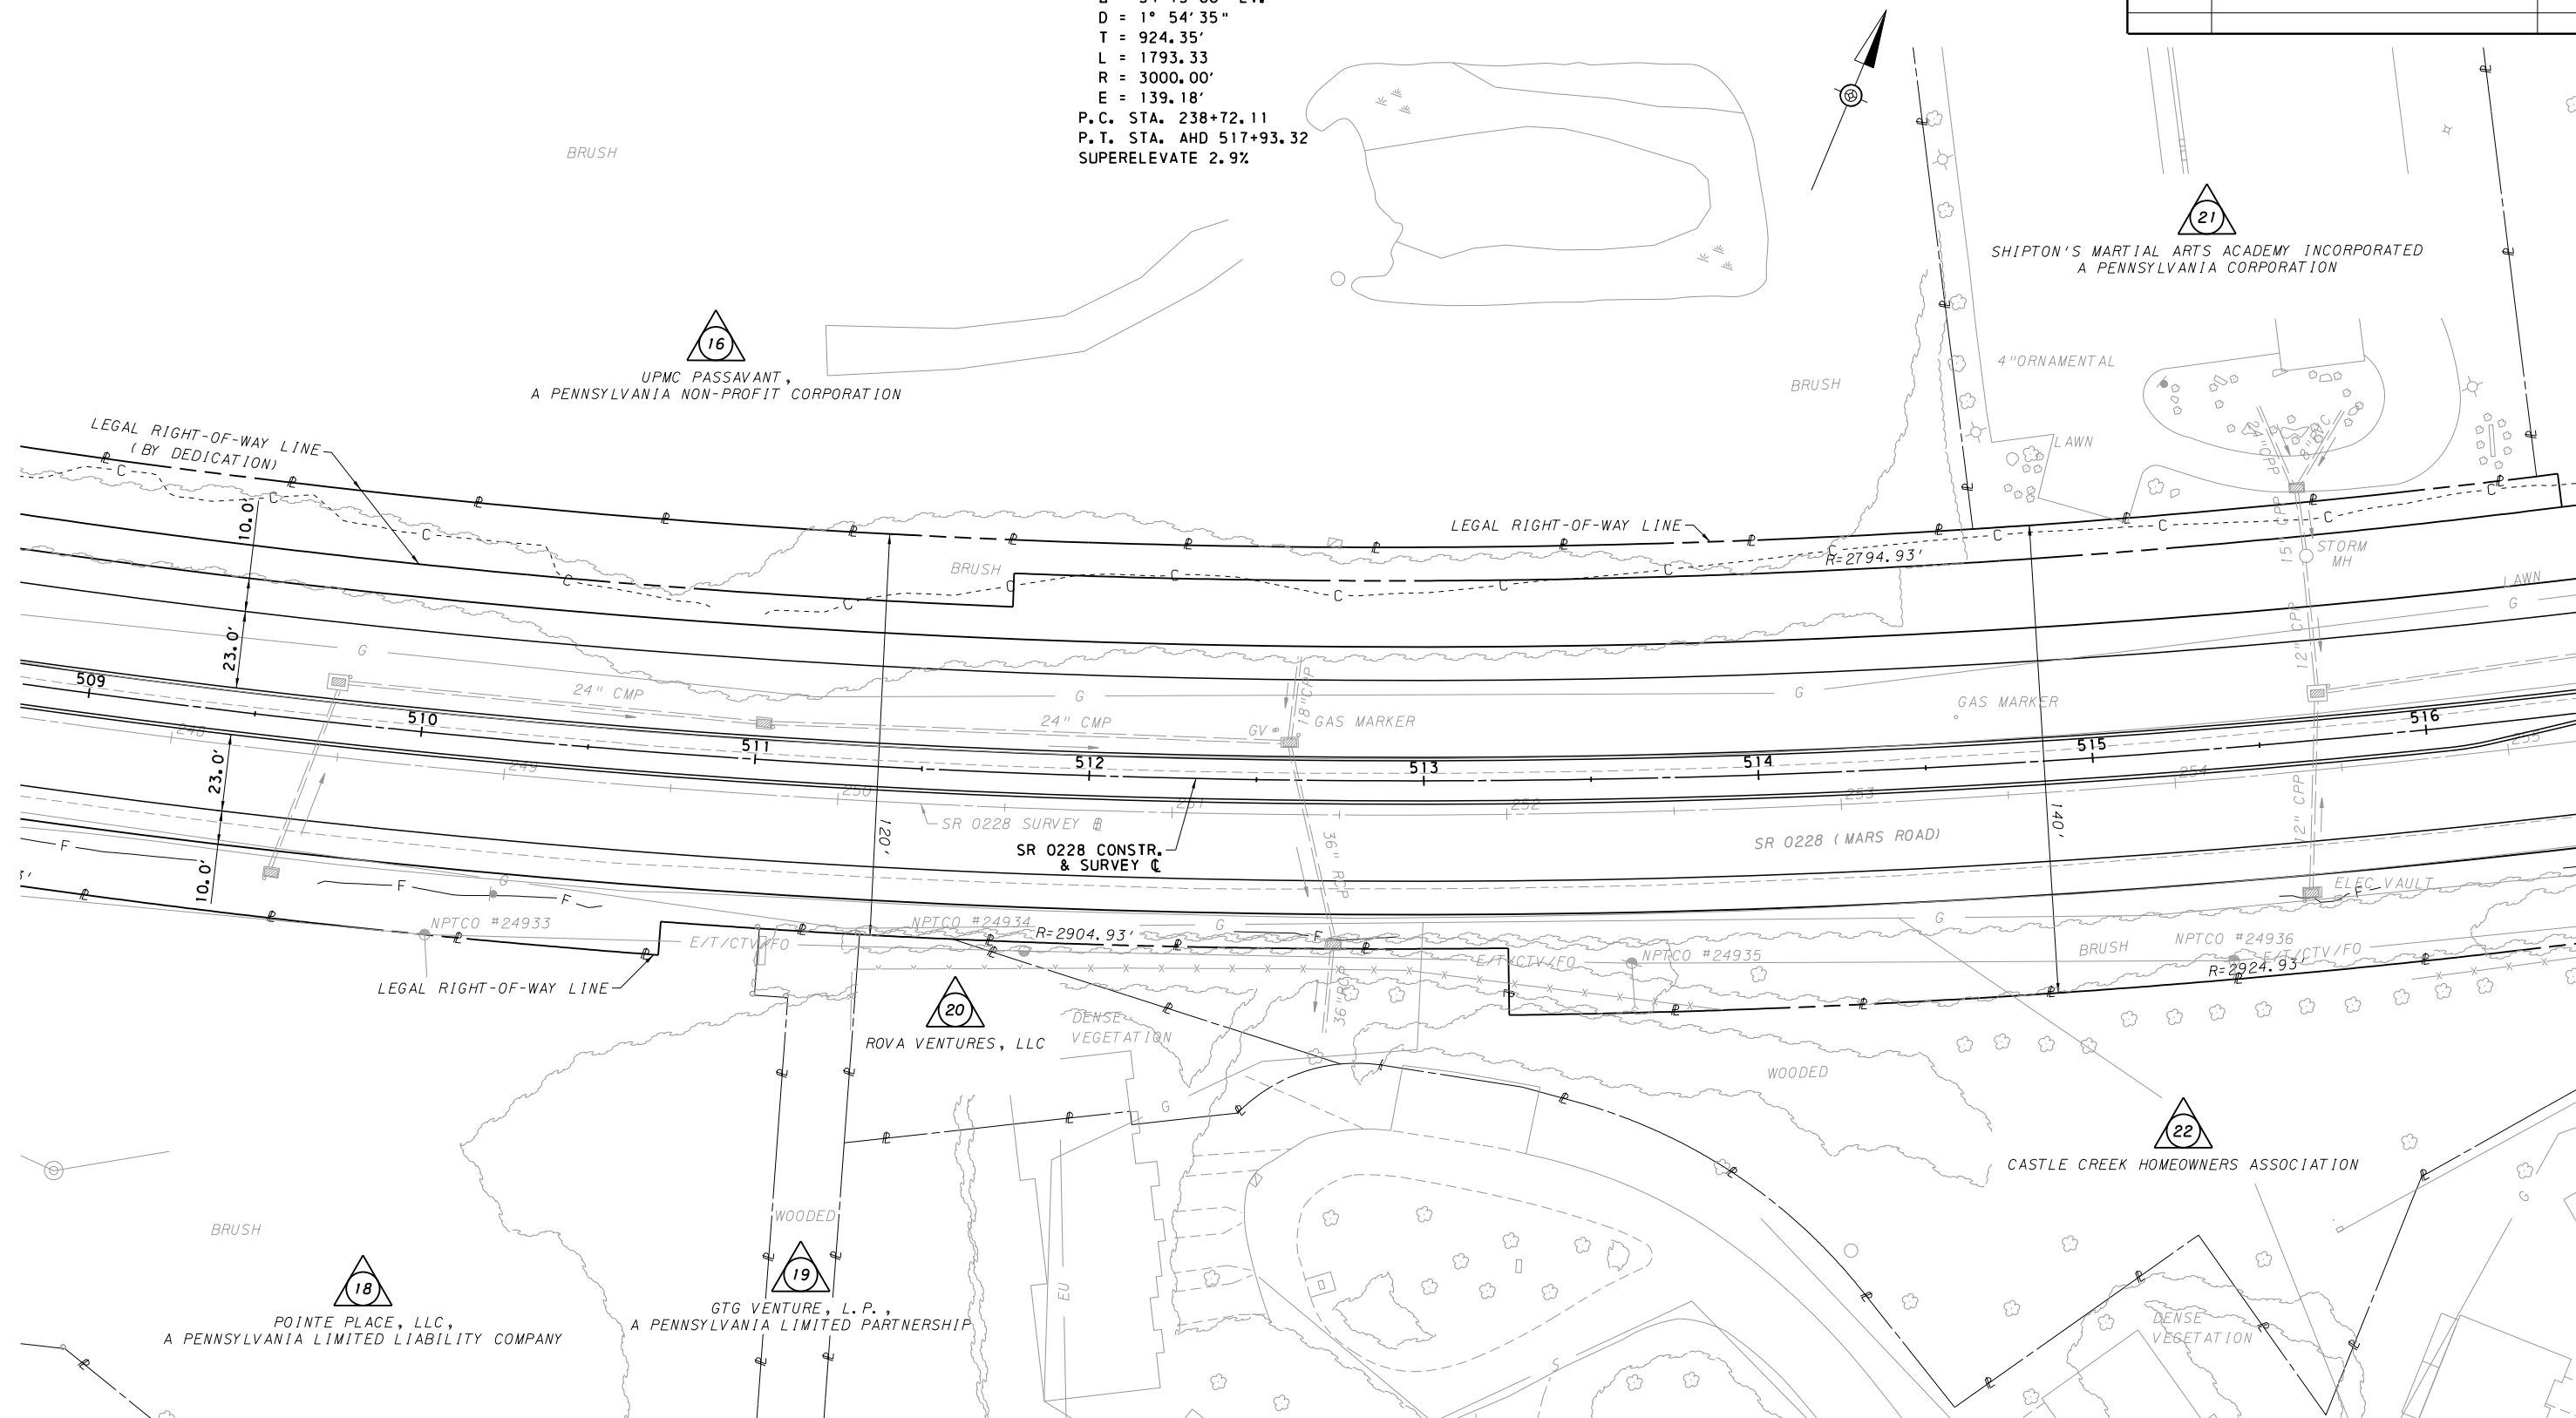


LEGEND



PARCEL IDENTIFICATION NUMBER-NO TAKE



PARCEL IDENTIFICATION NUMBER

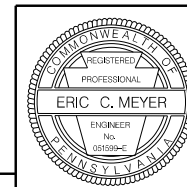


DESIGNED BY: DDM	DRAWN BY: DDM	CHECKED BY: ECM
------------------	---------------	-----------------

FOR PROFILE, SEE SHEETS 68,69 OF 86	SURVEY BOOK: XXXXXX
-------------------------------------	---------------------

OPERATOR: mmg:yds
FILE NAME: N:\35004-000\CADD\05-036-35004-CON (PLAN SHEET 9).dgn

DISTRICT	COUNTY	ROUTE	SECTION	SHEET
10-0	BUTLER	0228	29D	36 OF 86
CRANBERRY/ADAMS TOWNSHIP & SEVEN FIELDS BOROUGH				
REVISION NUMBER	REVISIONS			DATE BY

SR 0228
HORIZONTAL CURVE DATA
P.I. STA. AHD 509+24.35
Δ = 34°15'00" LT.
D = 1° 54' 35"
T = 924.35'
L = 1793.33
R = 3000.00'
E = 139.18'
P.C. STA. 238+72.11
P.T. STA. AHD 517+93.32
SUPERELEVATE 2.9%

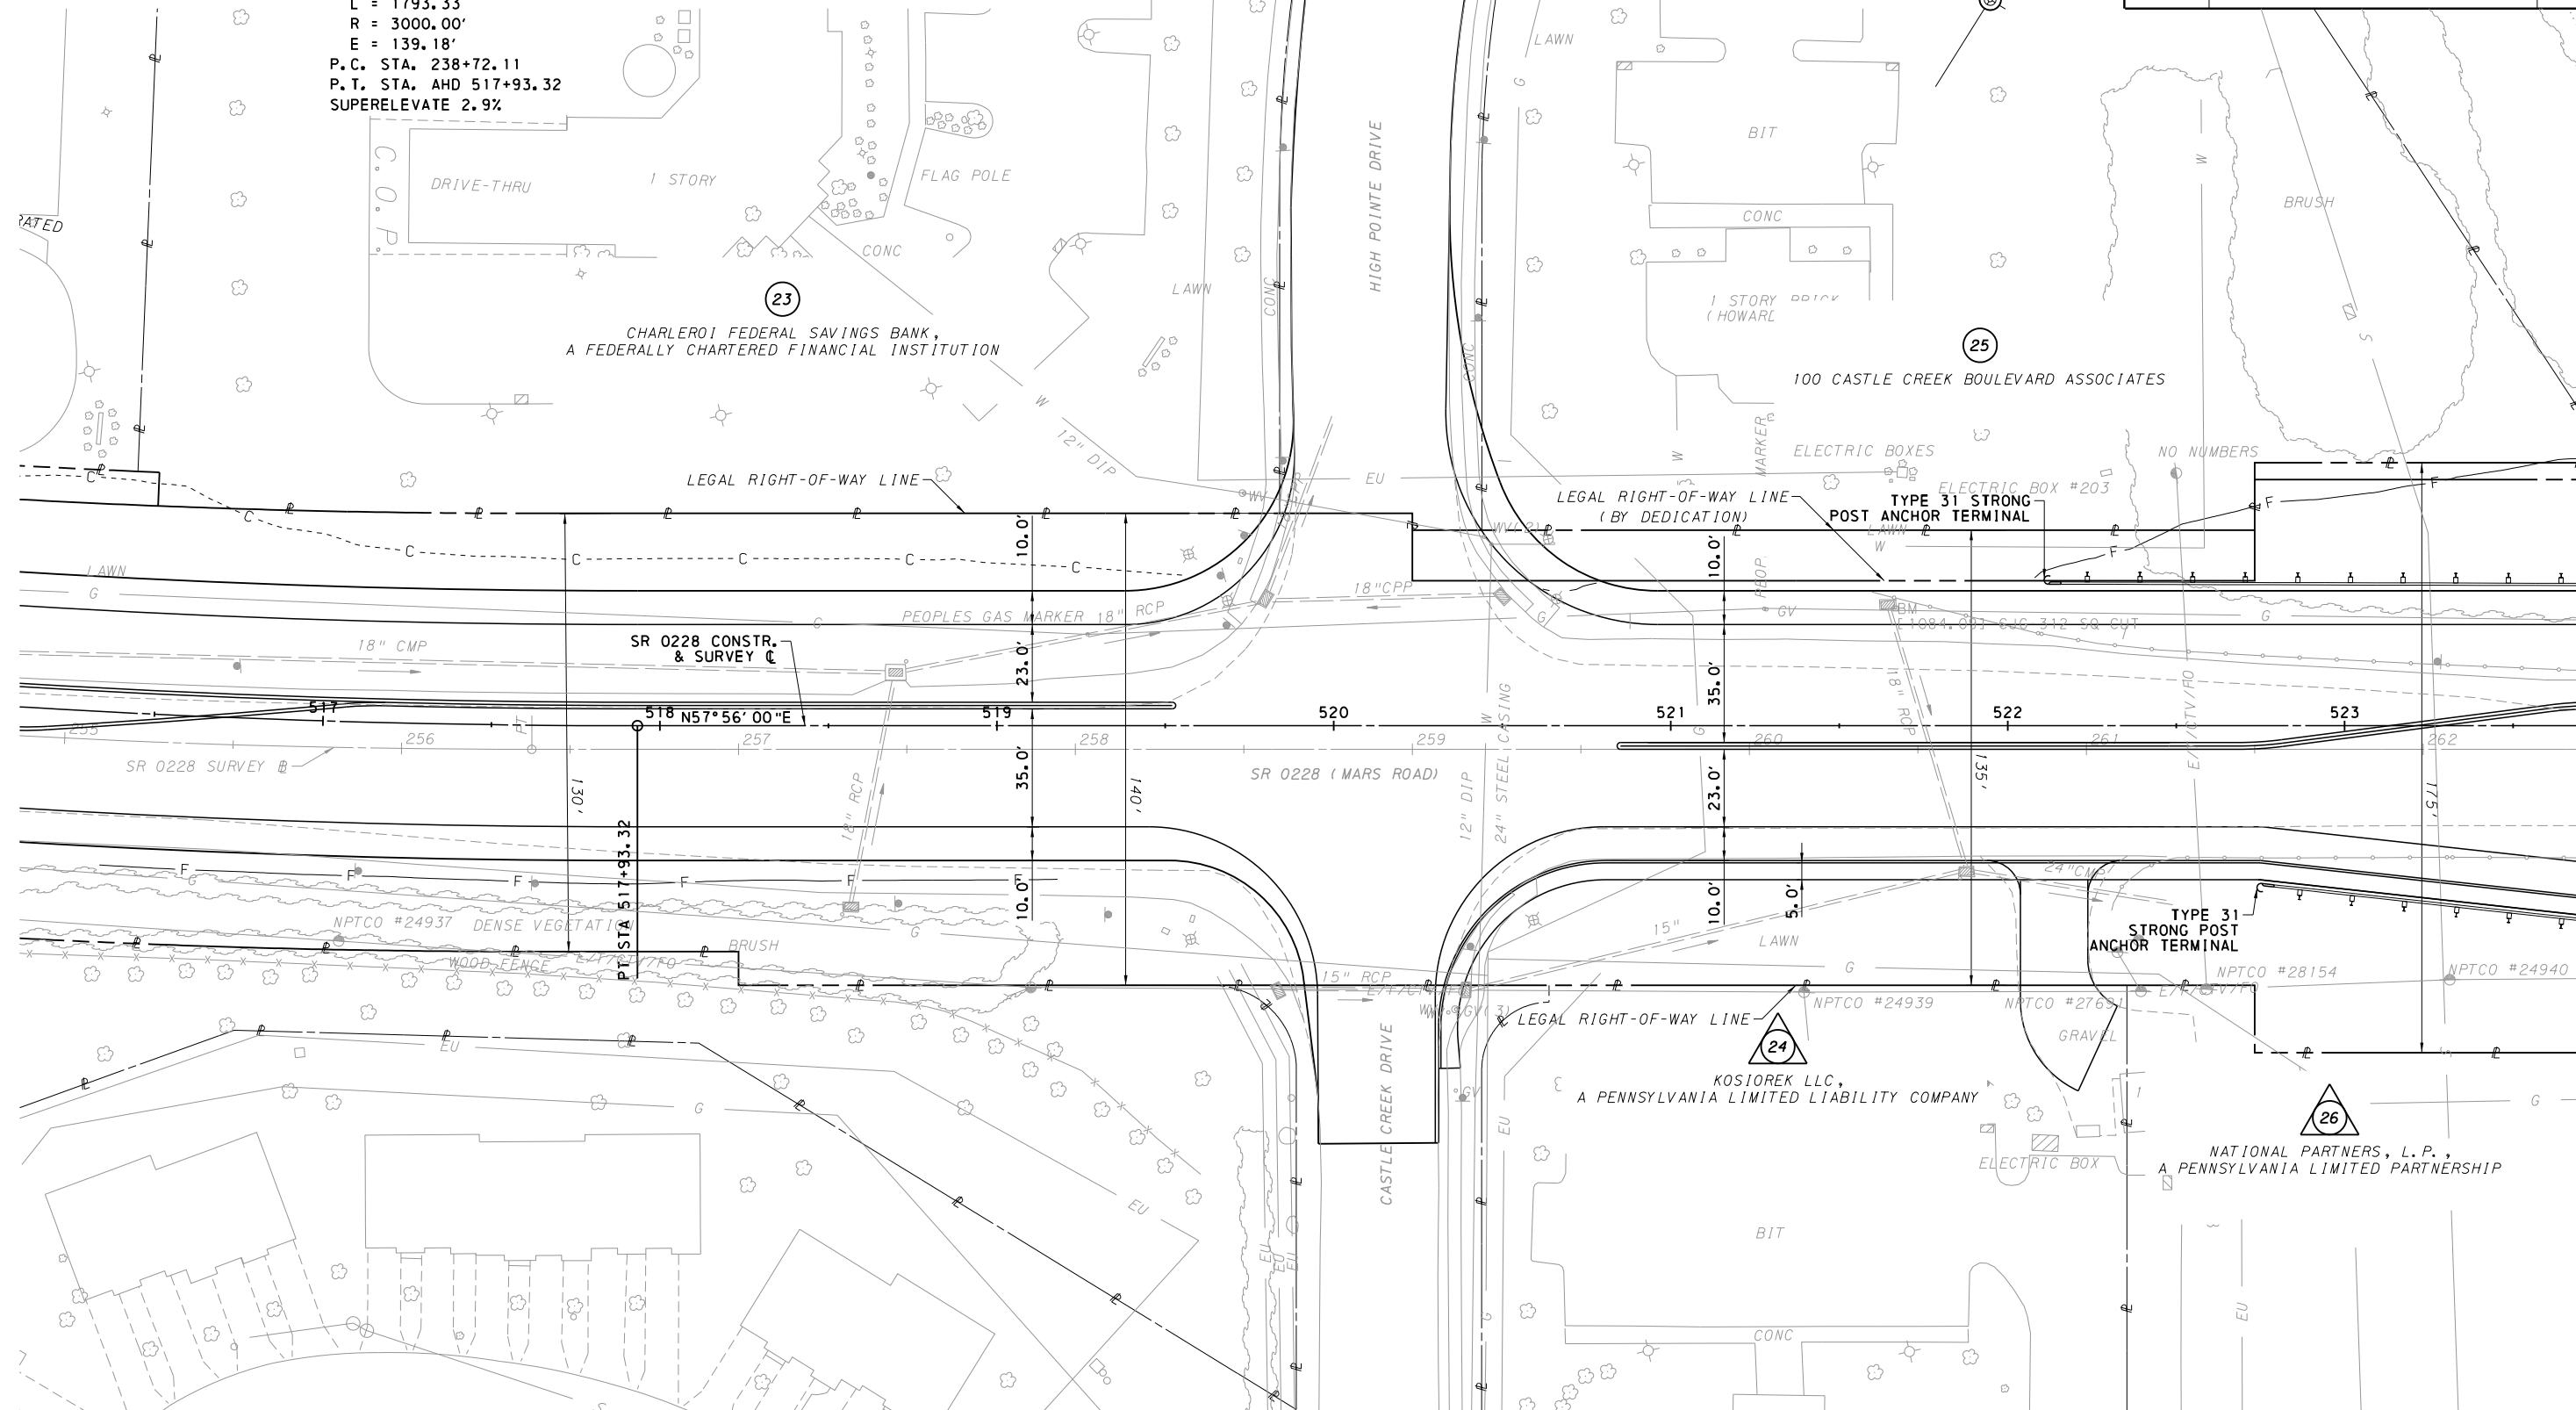

CONTINUED ON SHEET 35 OF 86

CONTINUED ON SHEET 37 OF 96


LEGEND



PARCEL IDENTIFICATION NUMBER-NO TAKE



PARCEL IDENTIFICATION NUMBER

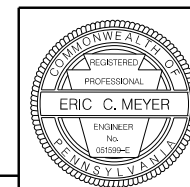

DESIGNED BY: DDM	DRAWN BY: DDM	CHECKED BY: ECM
------------------	---------------	-----------------


FOR PROFILE, SEE SHEETS 69,70 OF 86	SURVEY BOOK: XXXXXX
-------------------------------------	---------------------

OPERATOR: mmatyas
FILE NAME: N:\35004-000\CADD\05-037-35004-CON (PLAN SHEET 10).dgn
D-9012 CADD (02-90) REVISED (10-04)
PLOTTED: 2/14/2019 9:31:34 AM

CONTINUED ON SHEET 36 OF 86

DESIGNED BY: DDM | DRAWN BY: DDM | CHECKED BY: ECM

CONTINUED ON SHEET 37 OF 86

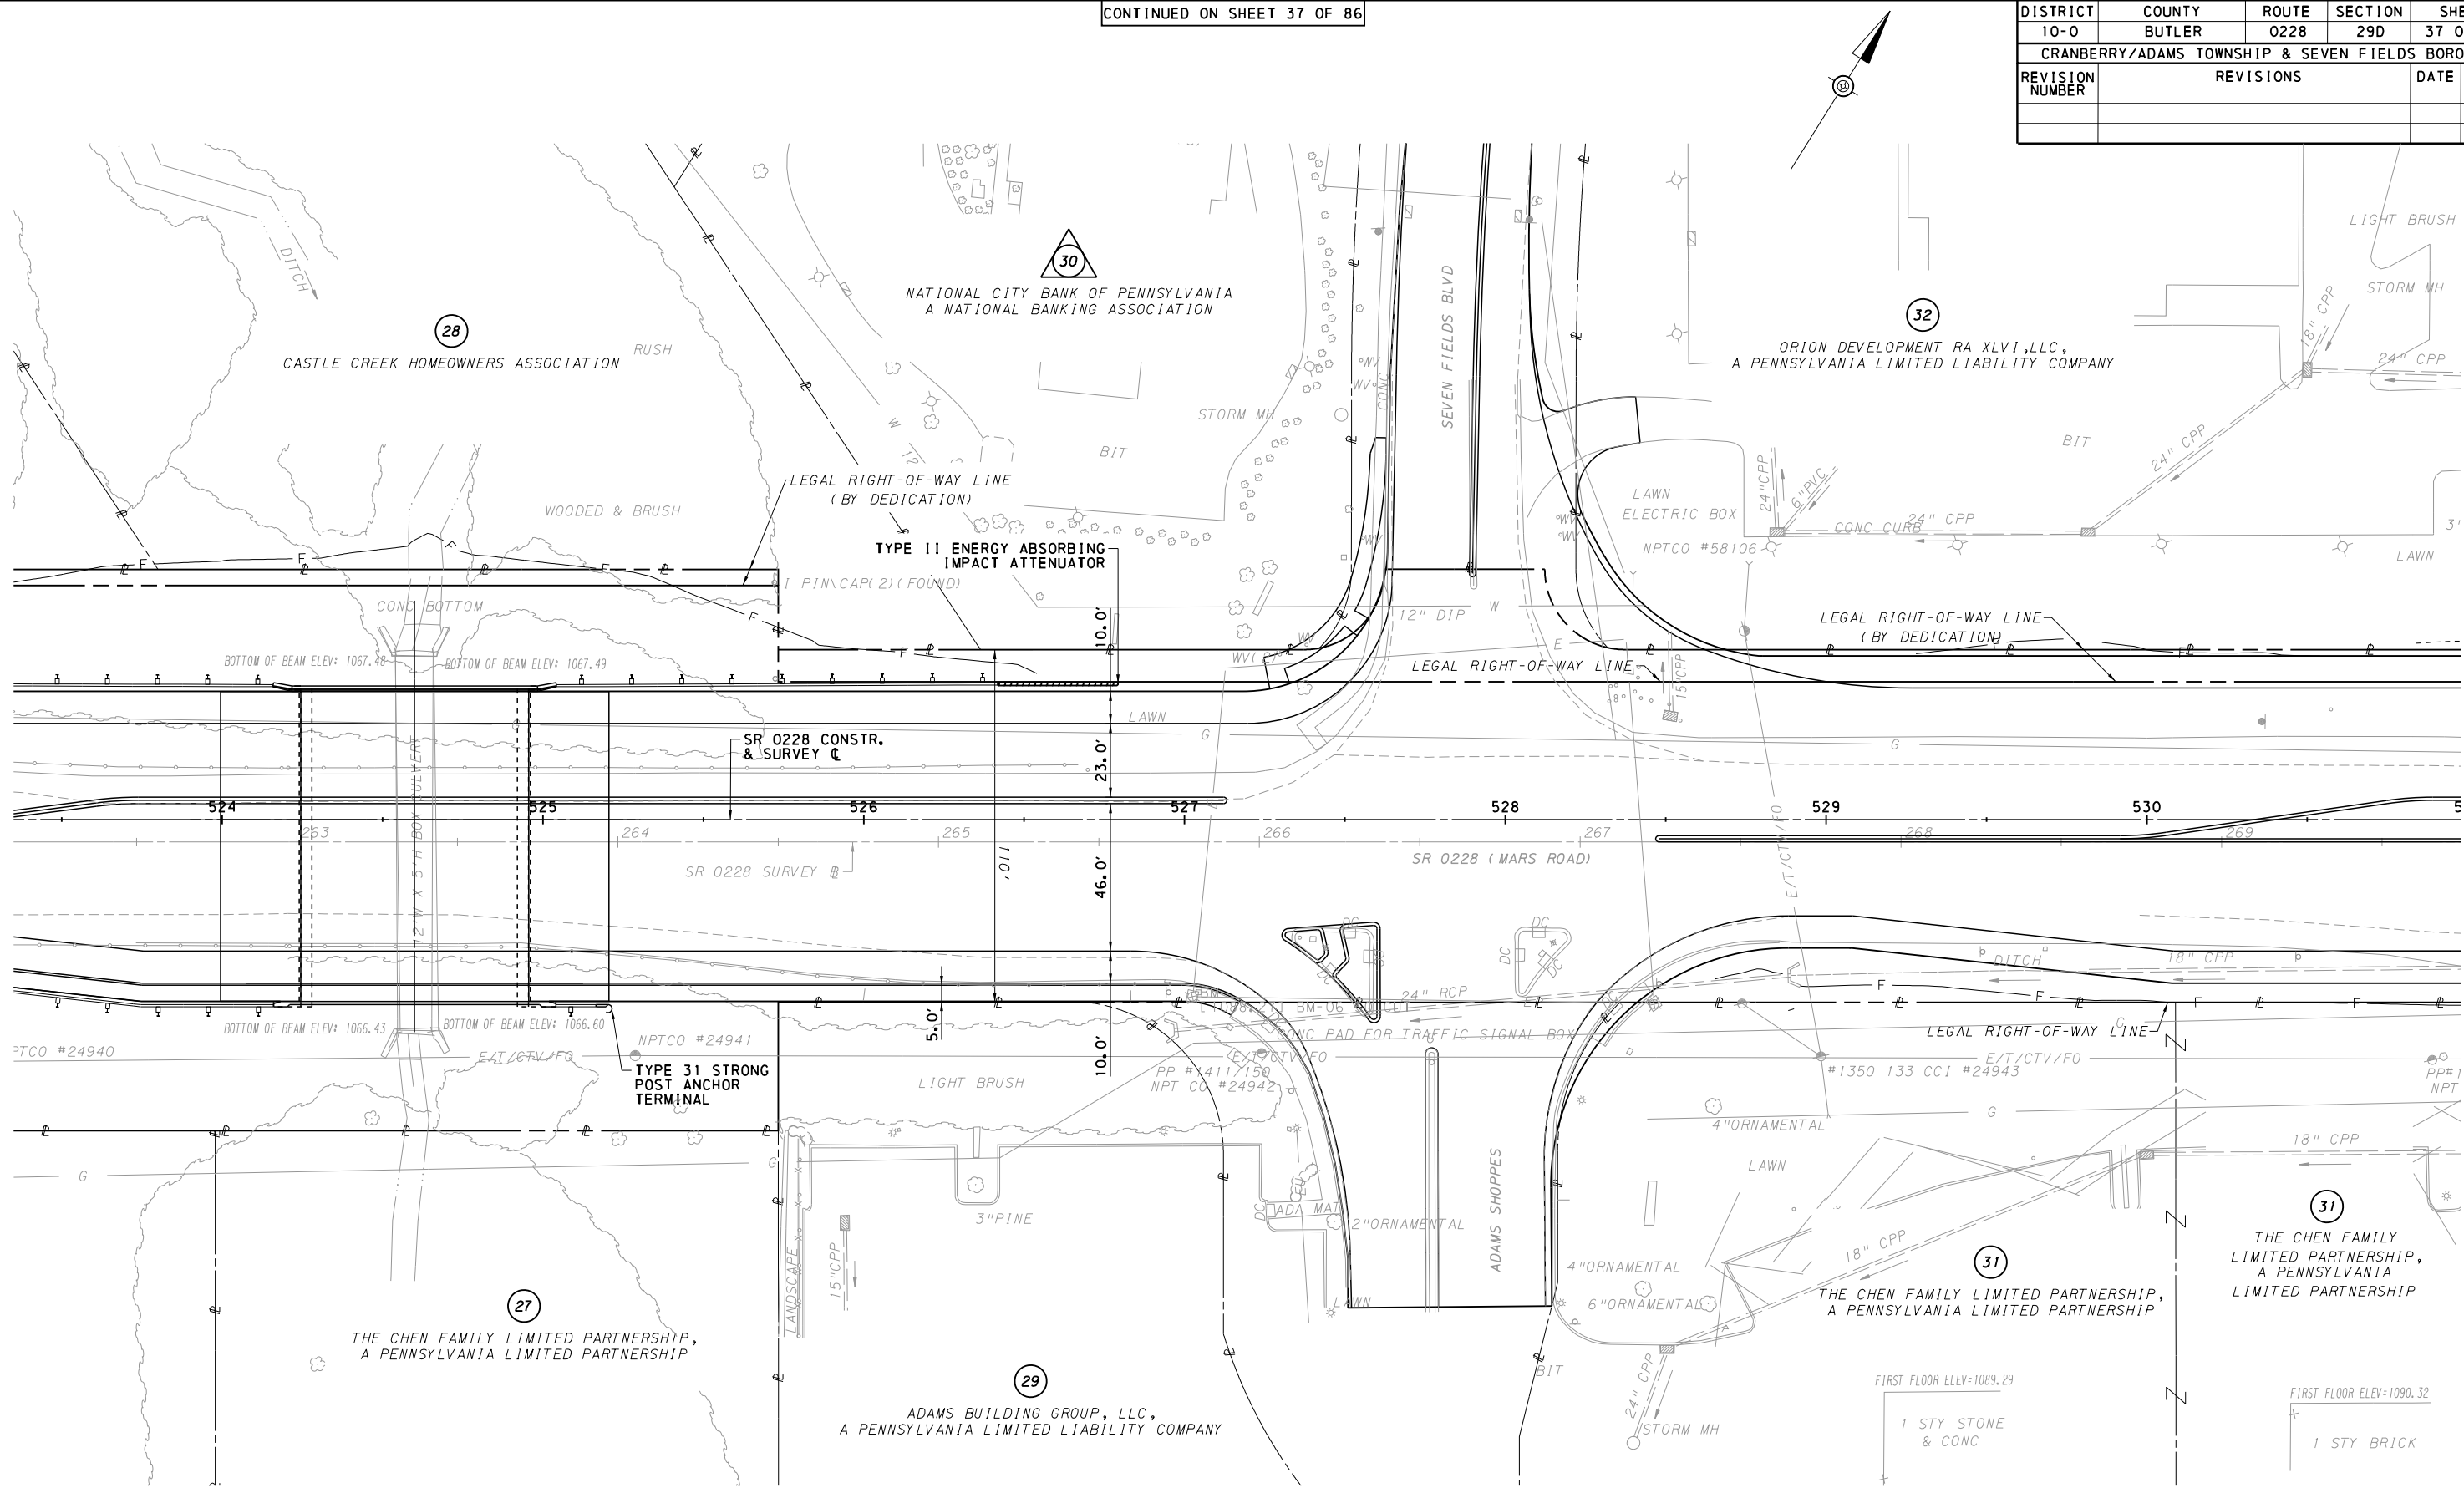

LEGEND




PARCEL IDENTIFICATION NUMBER-NO TAKE



PARCEL IDENTIFICATION NUMBER

0 25 50 FEET

DISTRICT	COUNTY	ROUTE	SECTION	SHEET	
10-0	BUTLER	0228	29D	37 OF 86	
CRANBERRY/ADAMS TOWNSHIP & SEVEN FIELDS BOROUGH					
REVISION NUMBER	REVISIONS			DATE	BY

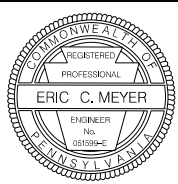


FOR PROFILE, SEE SHEETS 70,71 OF 86 | SURVEY BOOK: xxxxxx

CONTINUED ON SHEET 38 OF 86

OPERATOR: mmatyas
FILE NAME: N:\35004-000\CADD\05-039-35004-CON (PLAN SHEET 12).dgn
D-9012 CADD (02-90) REVISED (10-04)
PLOTTED: 2/14/2019 9:31:36 AM

CONTINUED ON SHEET 37 OF 86

DISTRICT	COUNTY	ROUTE	SECTION	SHEET	
10-0	BUTLER	0228	29D	39 OF 86	
CRANBERRY/ADAMS TOWNSHIP & SEVEN FIELDS BOROUGH					
REVISION NUMBER	REVISIONS			DATE	BY

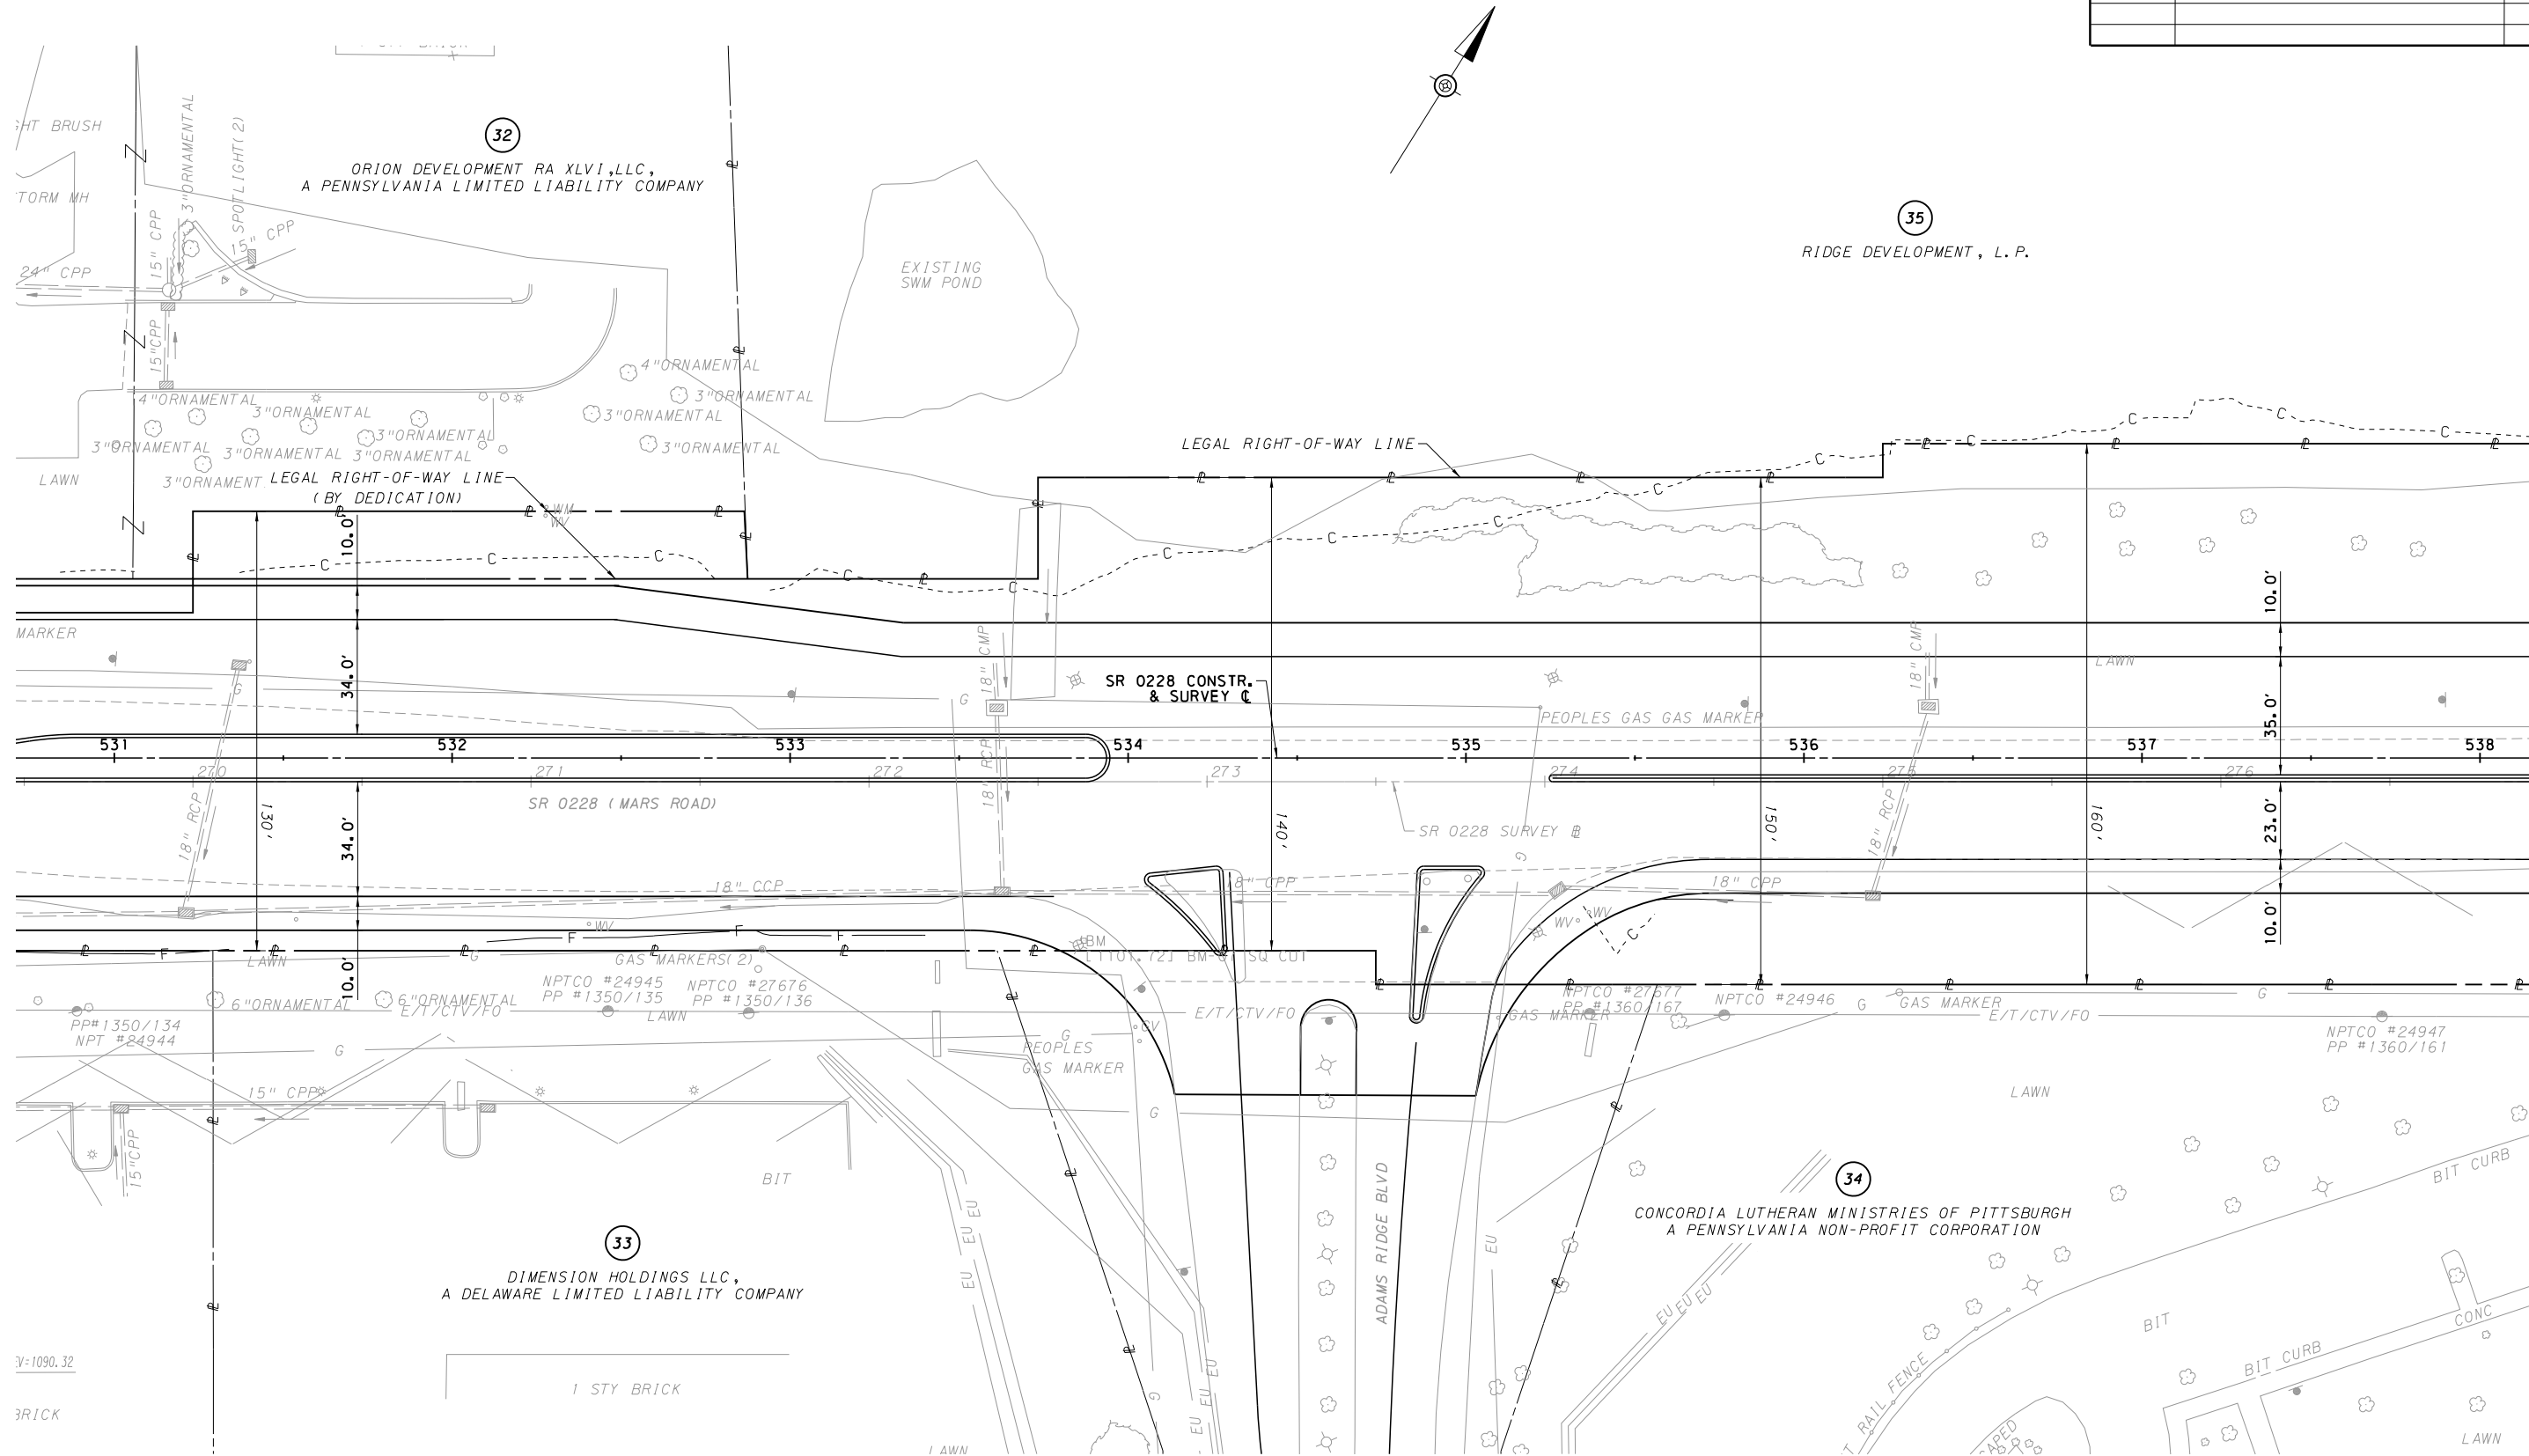

CONTINUED ON SHEET 40 OF 86


LEGEND

- PARCEL IDENTIFICATION NUMBER-NO TAKE
- PARCEL IDENTIFICATION NUMBER

0 25 50 FEET

DESIGNED BY: DDM | DRAWN BY: DDM | CHECKED BY: ECM


FOR PROFILE, SEE SHEETS 71, 72 OF 86 | SURVEY BOOK: xxxxxx

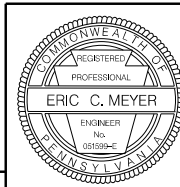

9: 31: 36 AM
D-9012 CADD (02-90) REVISED (10-04)
CONTINUED ON SHEET 39 OF 86
OPERATOR: mmatyas
FILE NAME: N:\35004-000\CADD\05-040-35004-CON (PLAN SHEET 13).dgn


DISTRICT	COUNTY	ROUTE	SECTION	SHEET	
10-0	BUTLER	0228	29D	40 OF 86	
CRANBERRY/ADAMS TOWNSHIP & SEVEN FIELDS BOROUGH					
REVISION NUMBER	REVISIONS			DATE	BY

SR 0228
HORIZONTAL CURVE DATA
P. I. STA. AHD 547+03.70
Δ = 3°28'36" LT.
D = 0°42'11"
T = 247.35'
L = 494.55'
R = 8150.00'
E = 3.75'
P. R. C. STA. AHD 544+56.35
P. T. STA. AHD 549+50.90
SUPERELEVATE: NORMAL CROWN

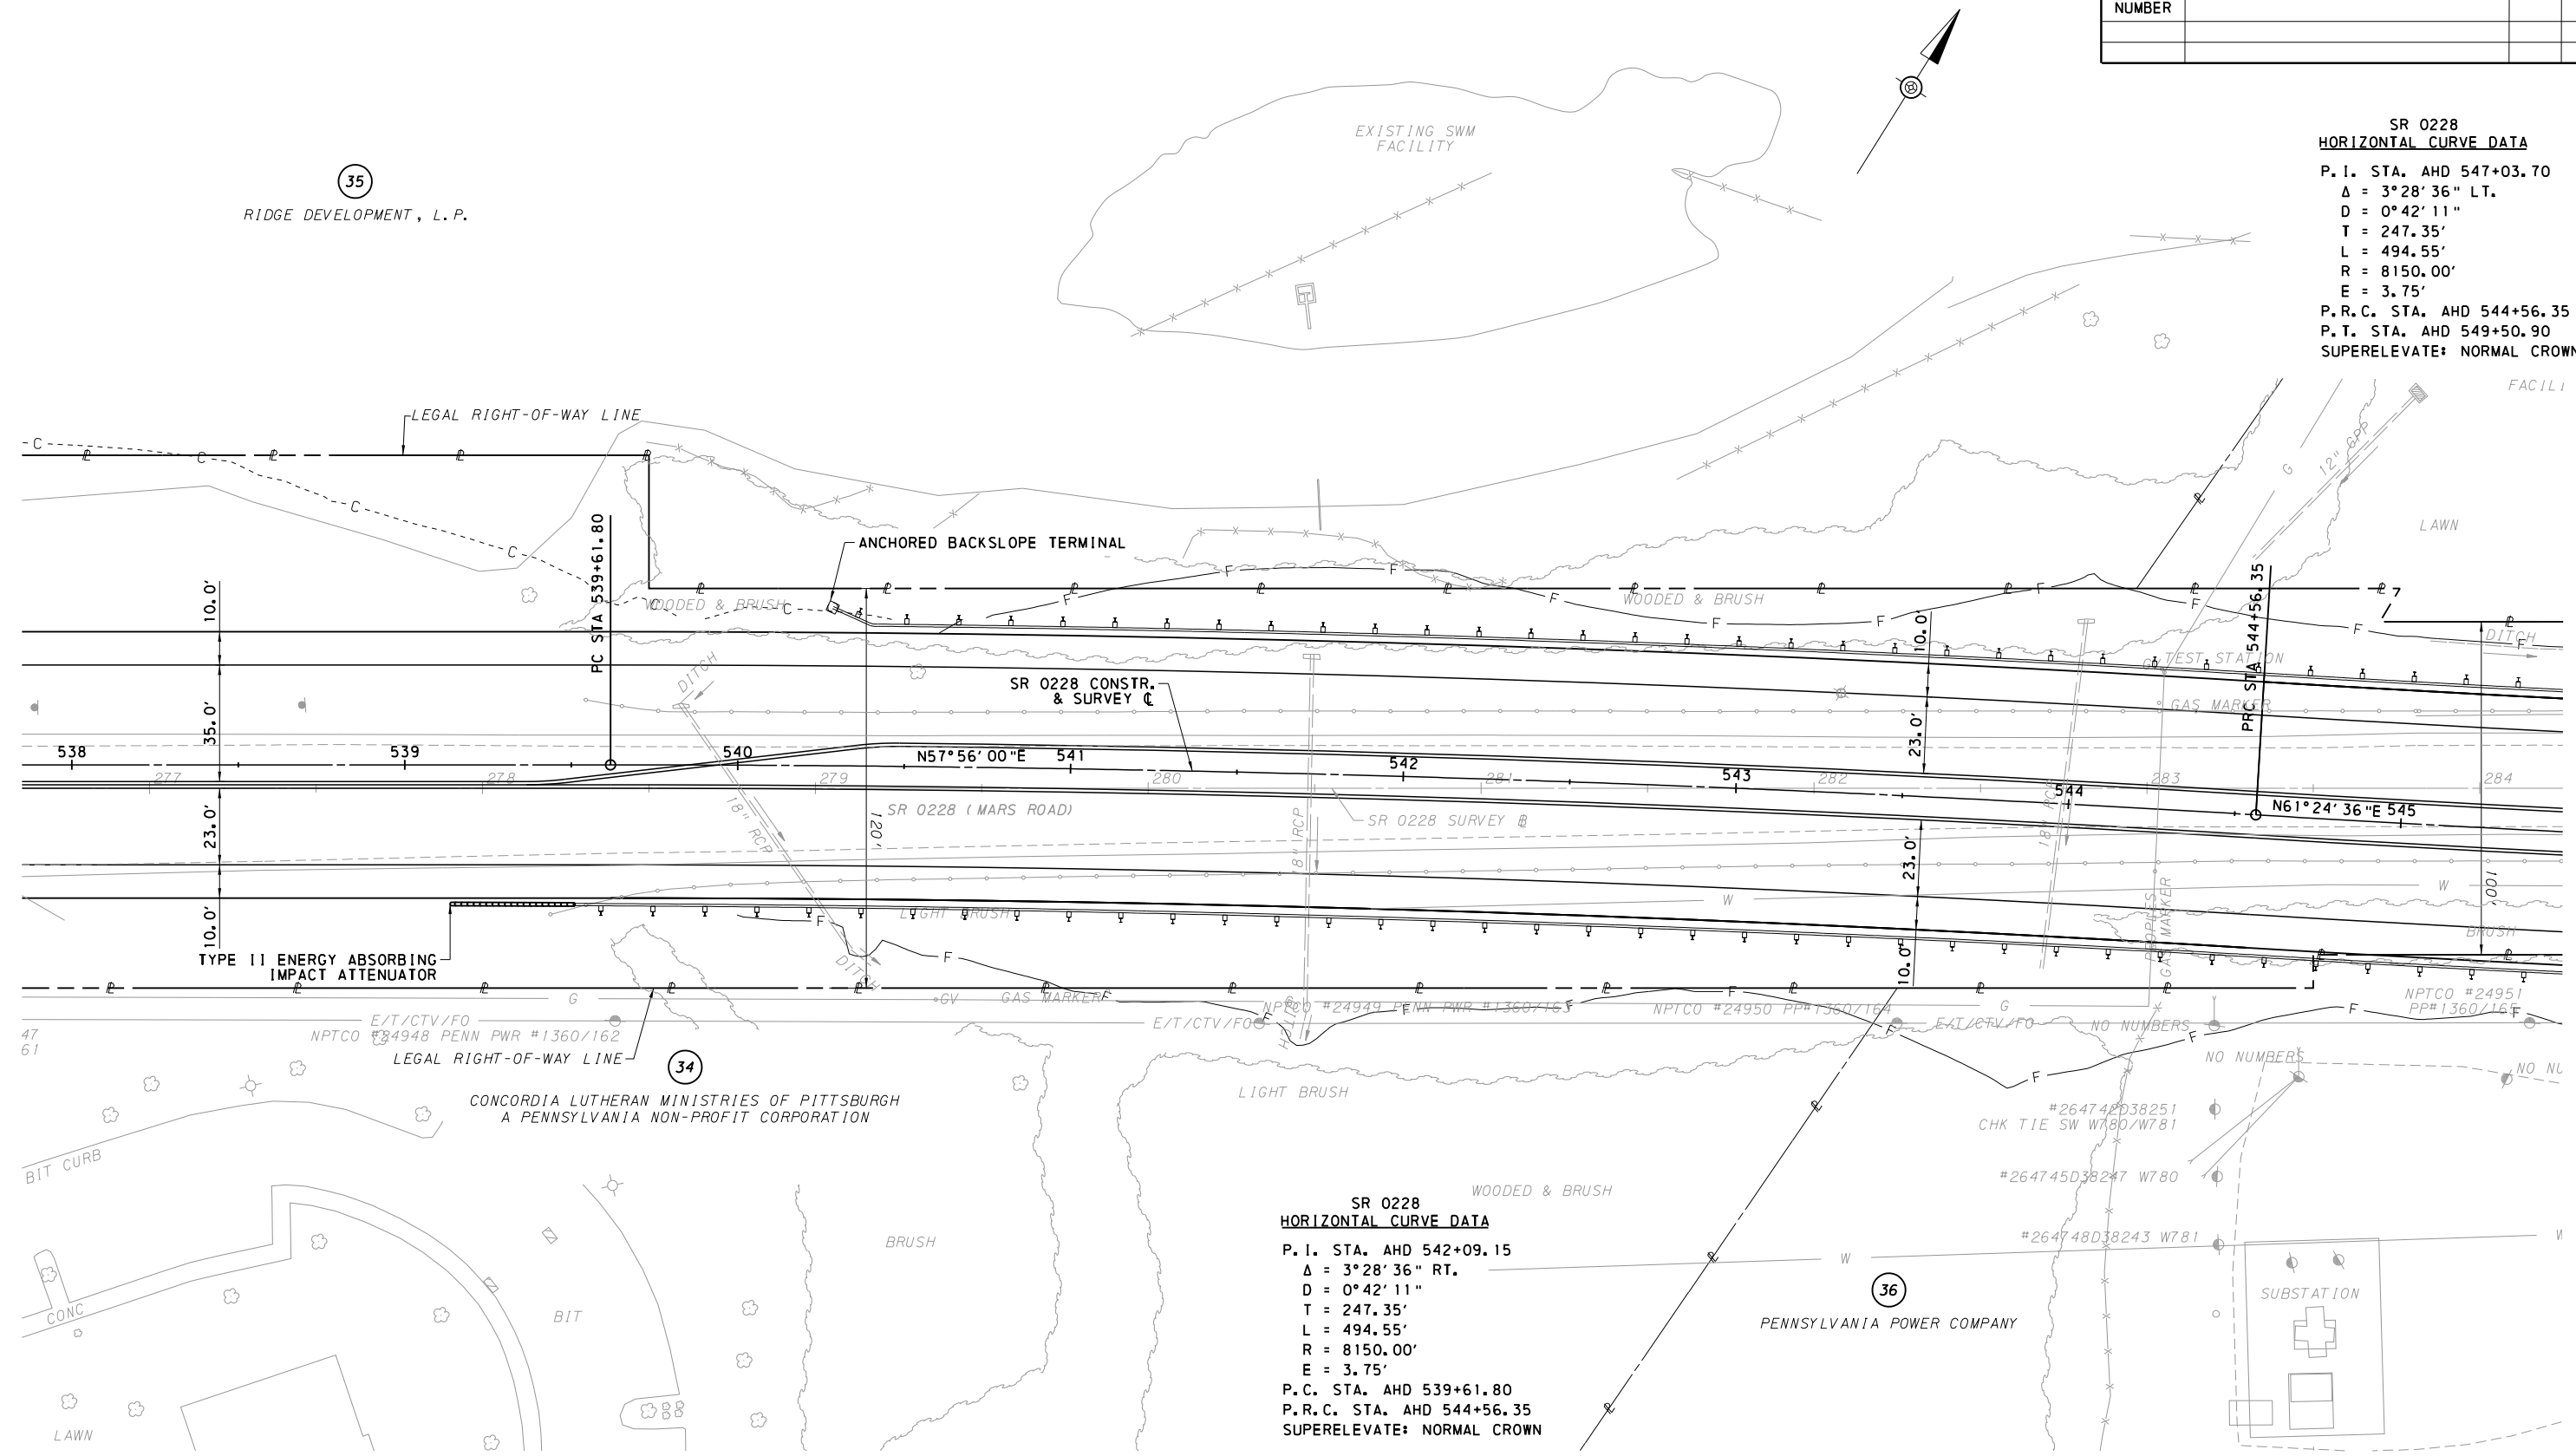

LEGEND


- PARCEL IDENTIFICATION NUMBER-NO TAKE
- PARCEL IDENTIFICATION NUMBER

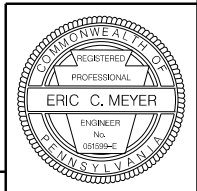

OPERATOR: mmatyas
FILE NAME: N:\35004-000\CADD\05-041-35004-CON (PLAN SHEET 14).dgn

DISTRICT	COUNTY	ROUTE	SECTION	SHEET	
10-0	BUTLER	0228	29D	41 OF 86	
CRANBERRY/ADAMS TOWNSHIP & SEVEN FIELDS BOROUGH					
REVISION NUMBER	REVISIONS			DATE	BY

SR 0228
HORIZONTAL CURVE DATA
P. I. STA. AHD 547+03.70
Δ = 3°28'36" LT.
D = 0°42'11"
T = 247.35'
L = 494.55'
R = 8150.00'
E = 3.75'
P. R. C. STA. AHD 544+56.35
P. T. STA. AHD 549+50.90
SUPERELEVATE: NORMAL CROWN

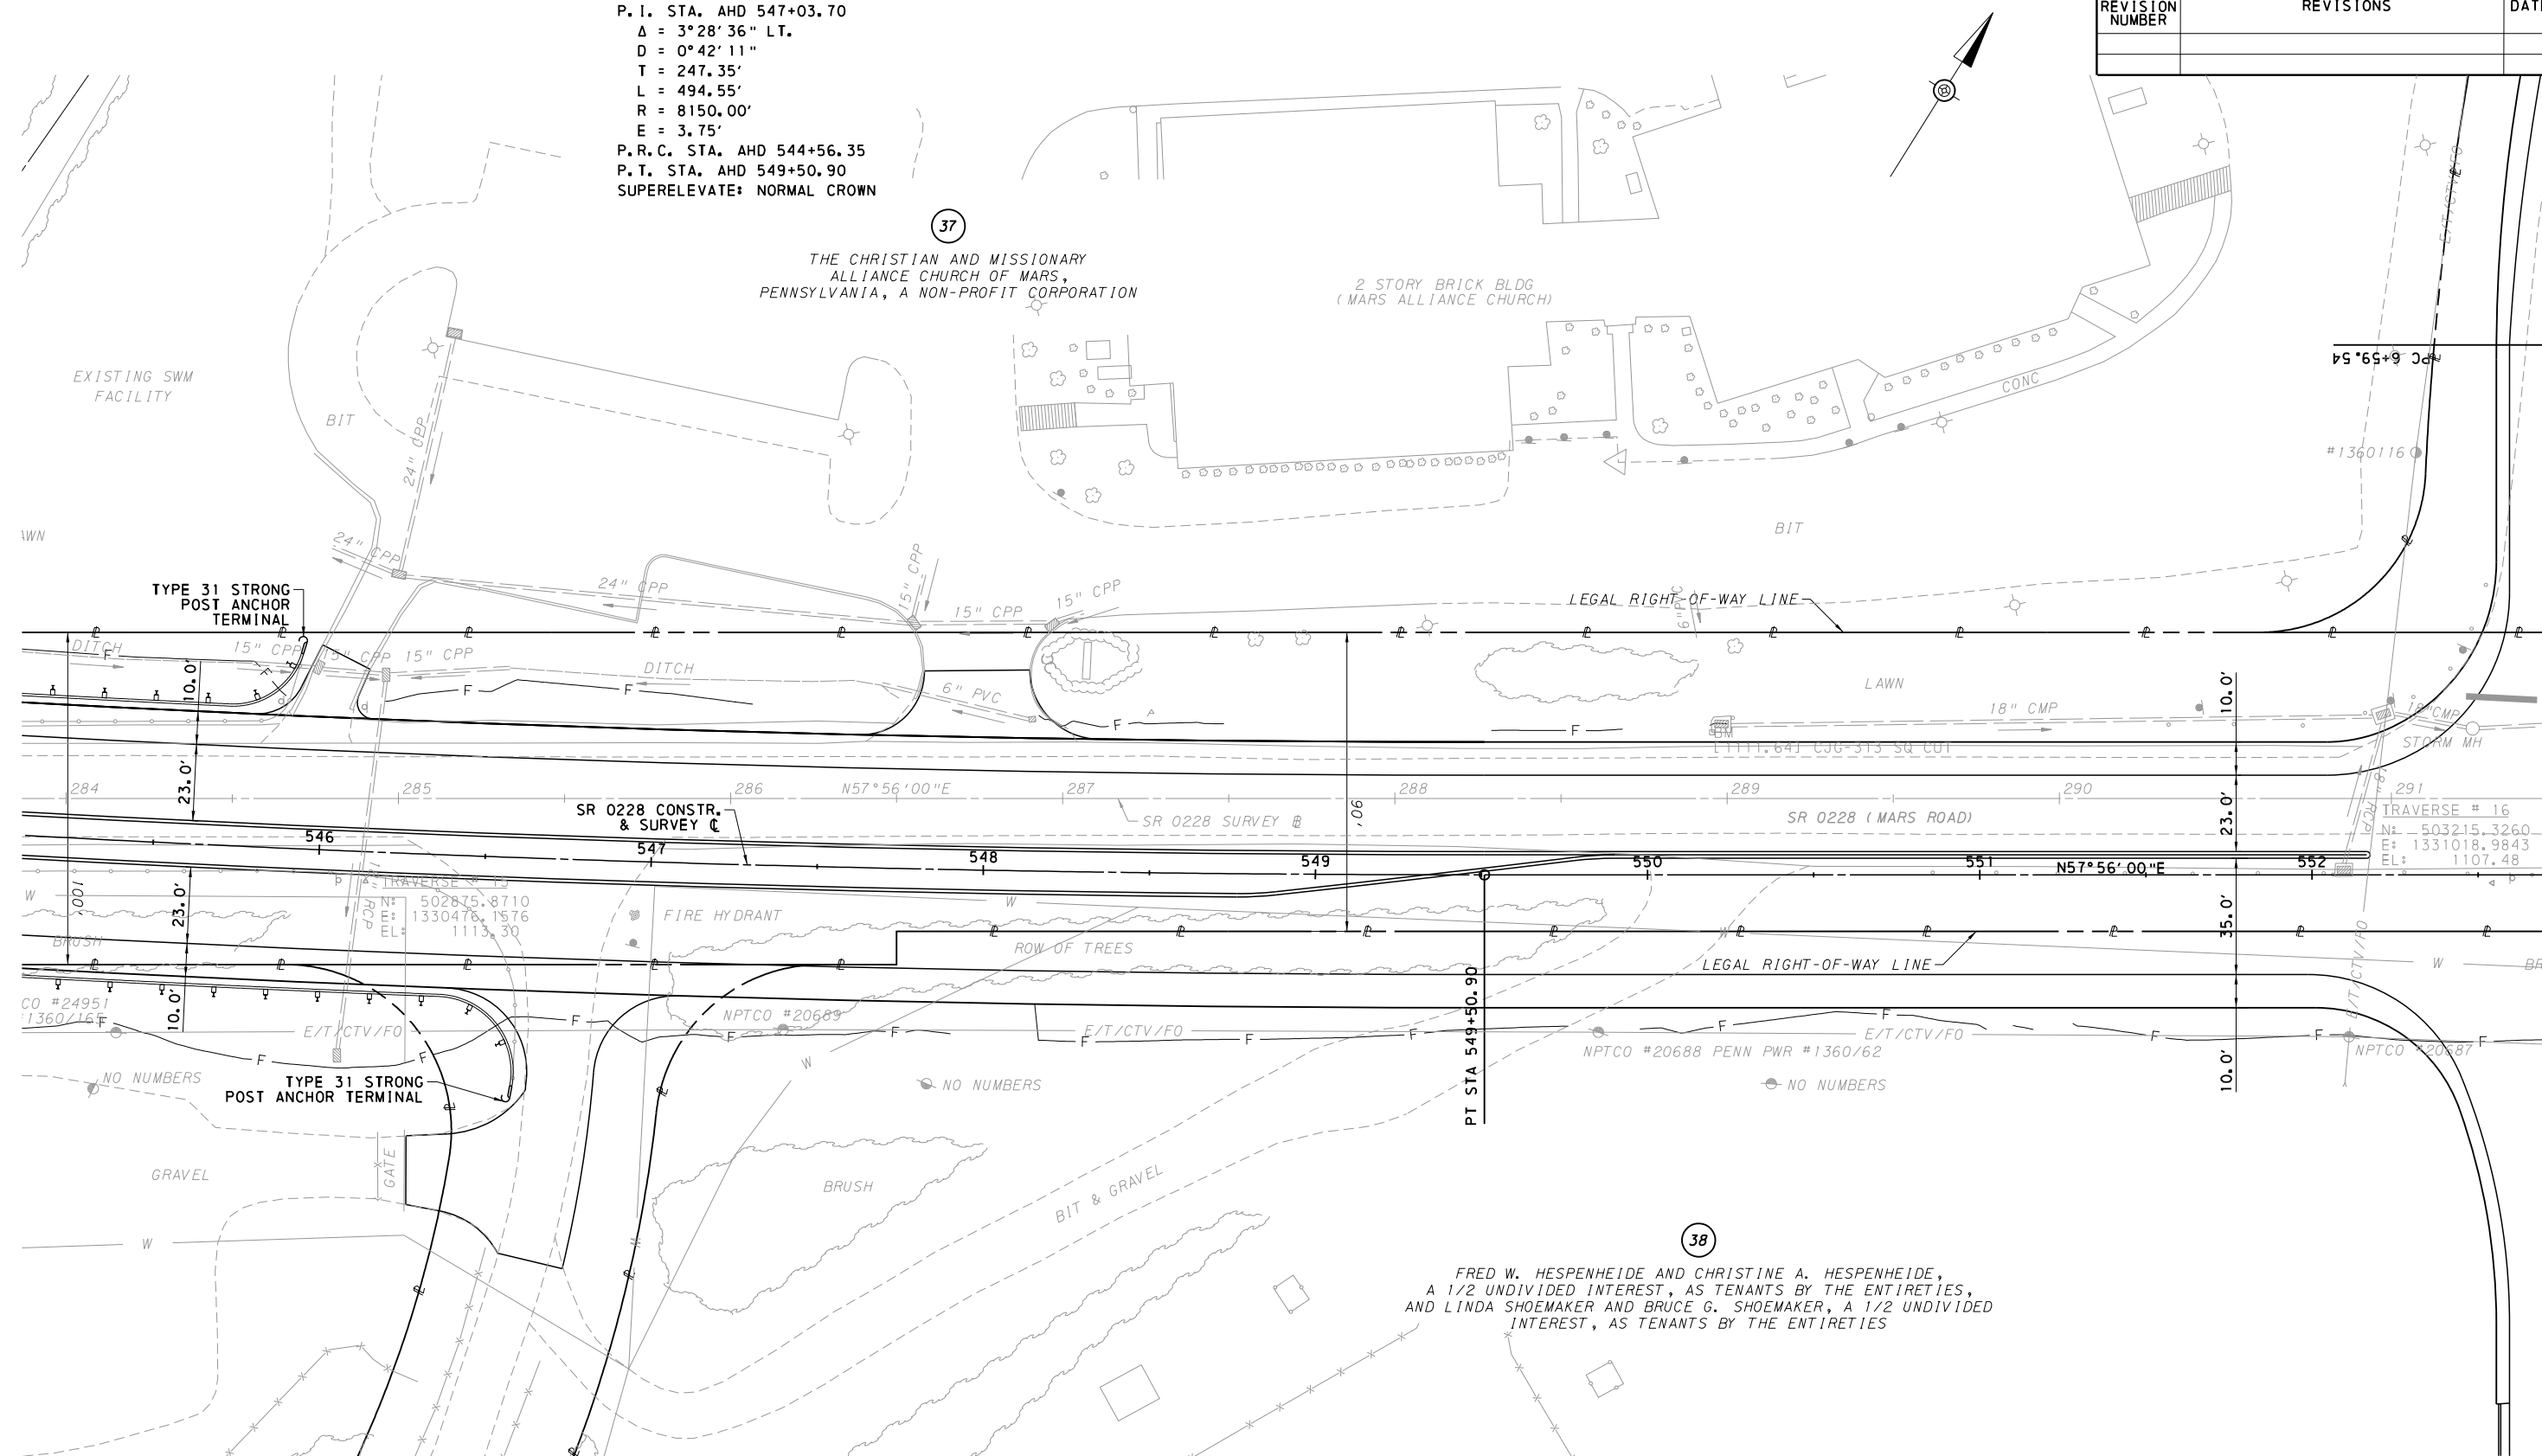

CONTINUED ON SHEET 42 OF 86



LEGEND



PARCEL IDENTIFICATION NUMBER-NO TAKE




PARCEL IDENTIFICATION NUMBER

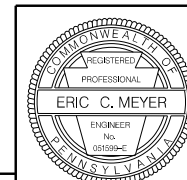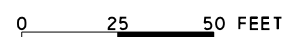

DESIGNED BY: DDM	DRAWN BY: DDM	CHECKED BY: ECM
------------------	---------------	-----------------

FOR PROFILE, SEE SHEETS 73,74 OF 86	SURVEY BOOK: XXXXXX
-------------------------------------	---------------------


DISTRICT	COUNTY	ROUTE	SECTION	SHEET	
10-0	BUTLER	0228	29D	42 OF 86	
CRANBERRY/ADAMS TOWNSHIP & SEVEN FIELDS BOROUGH					
REVISION NUMBER	REVISIONS			DATE	BY

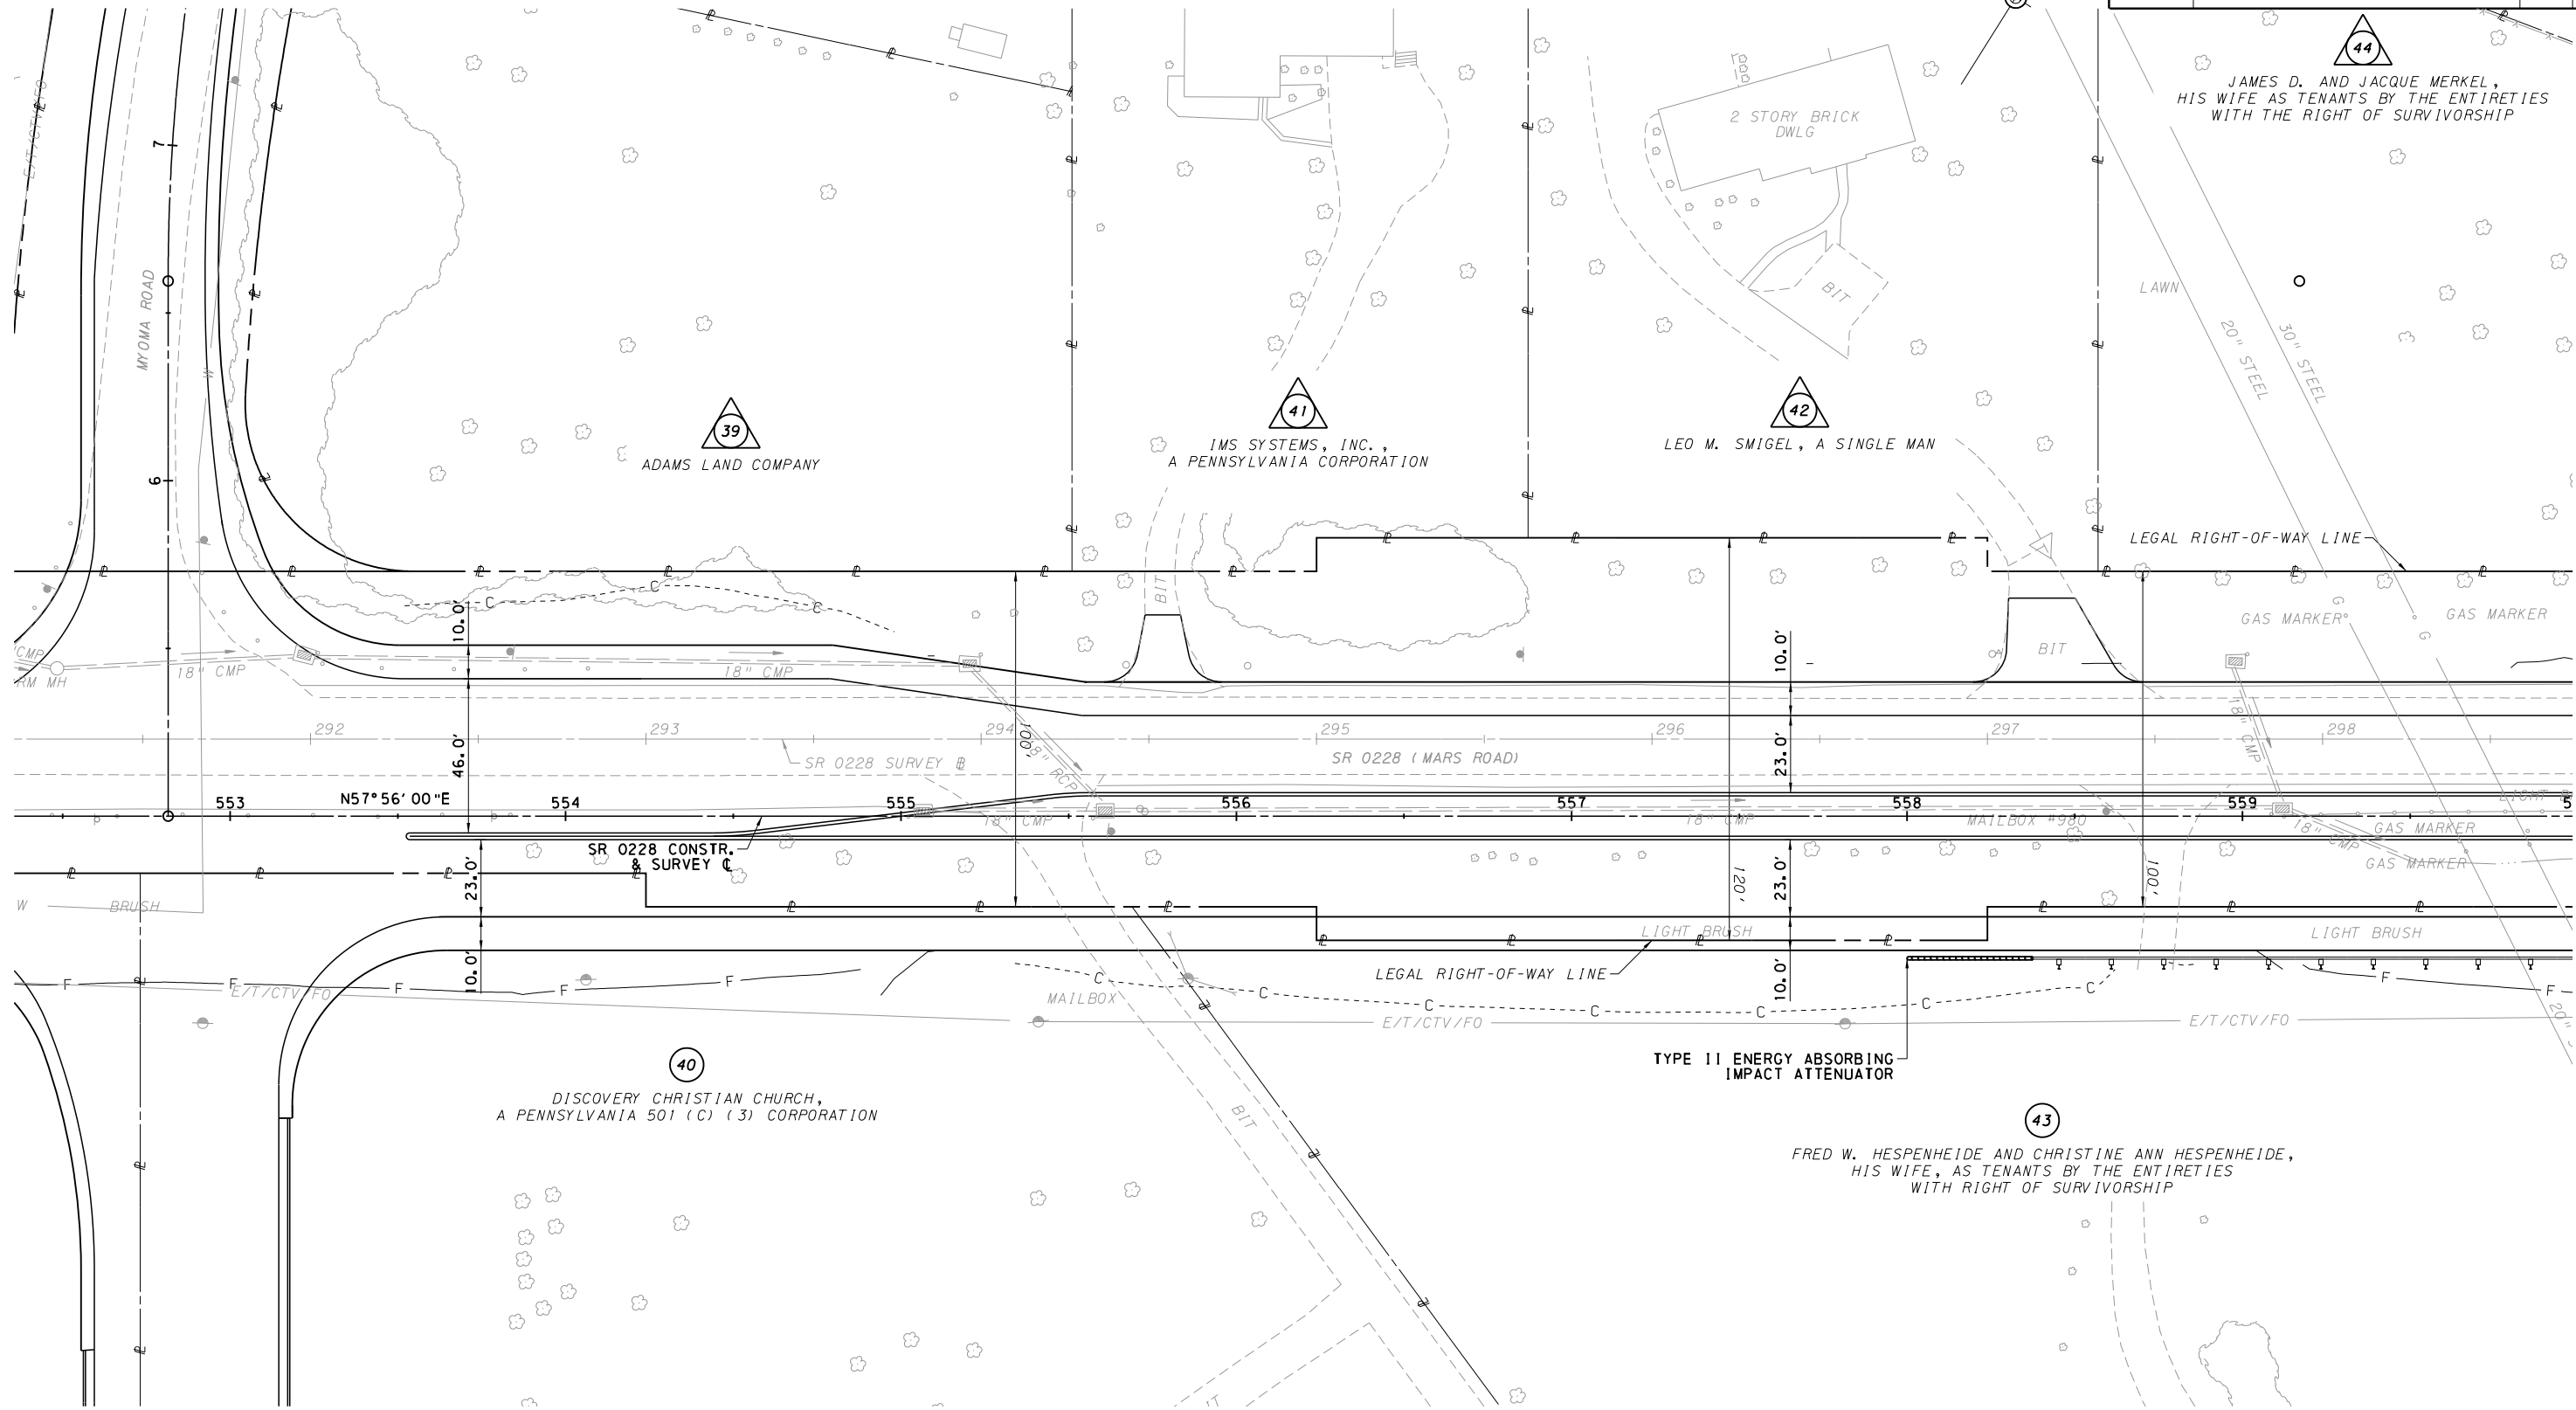

LEGEND


- PARCEL IDENTIFICATION NUMBER-NO TAKE
- PARCEL IDENTIFICATION NUMBER

0 25 50 FEET

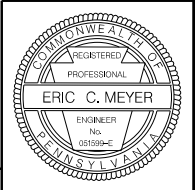

OPERATOR: mmltyas
FILE NAME: N:\35004-000\CADD\05-043-35004-CON (PLAN SHEET 16).dgn
D-9012 CADD (02-90) REVISED (10-04)
PLOTTED: 2/14/2019 9:31:39 AM

DISTRICT	COUNTY	ROUTE	SECTION	SHEET	
10-0	BUTLER	0228	29D	43 OF 86	
CRANBERRY/ADAMS TOWNSHIP & SEVEN FIELDS BOROUGH					
REVISION NUMBER	REVISIONS			DATE	BY

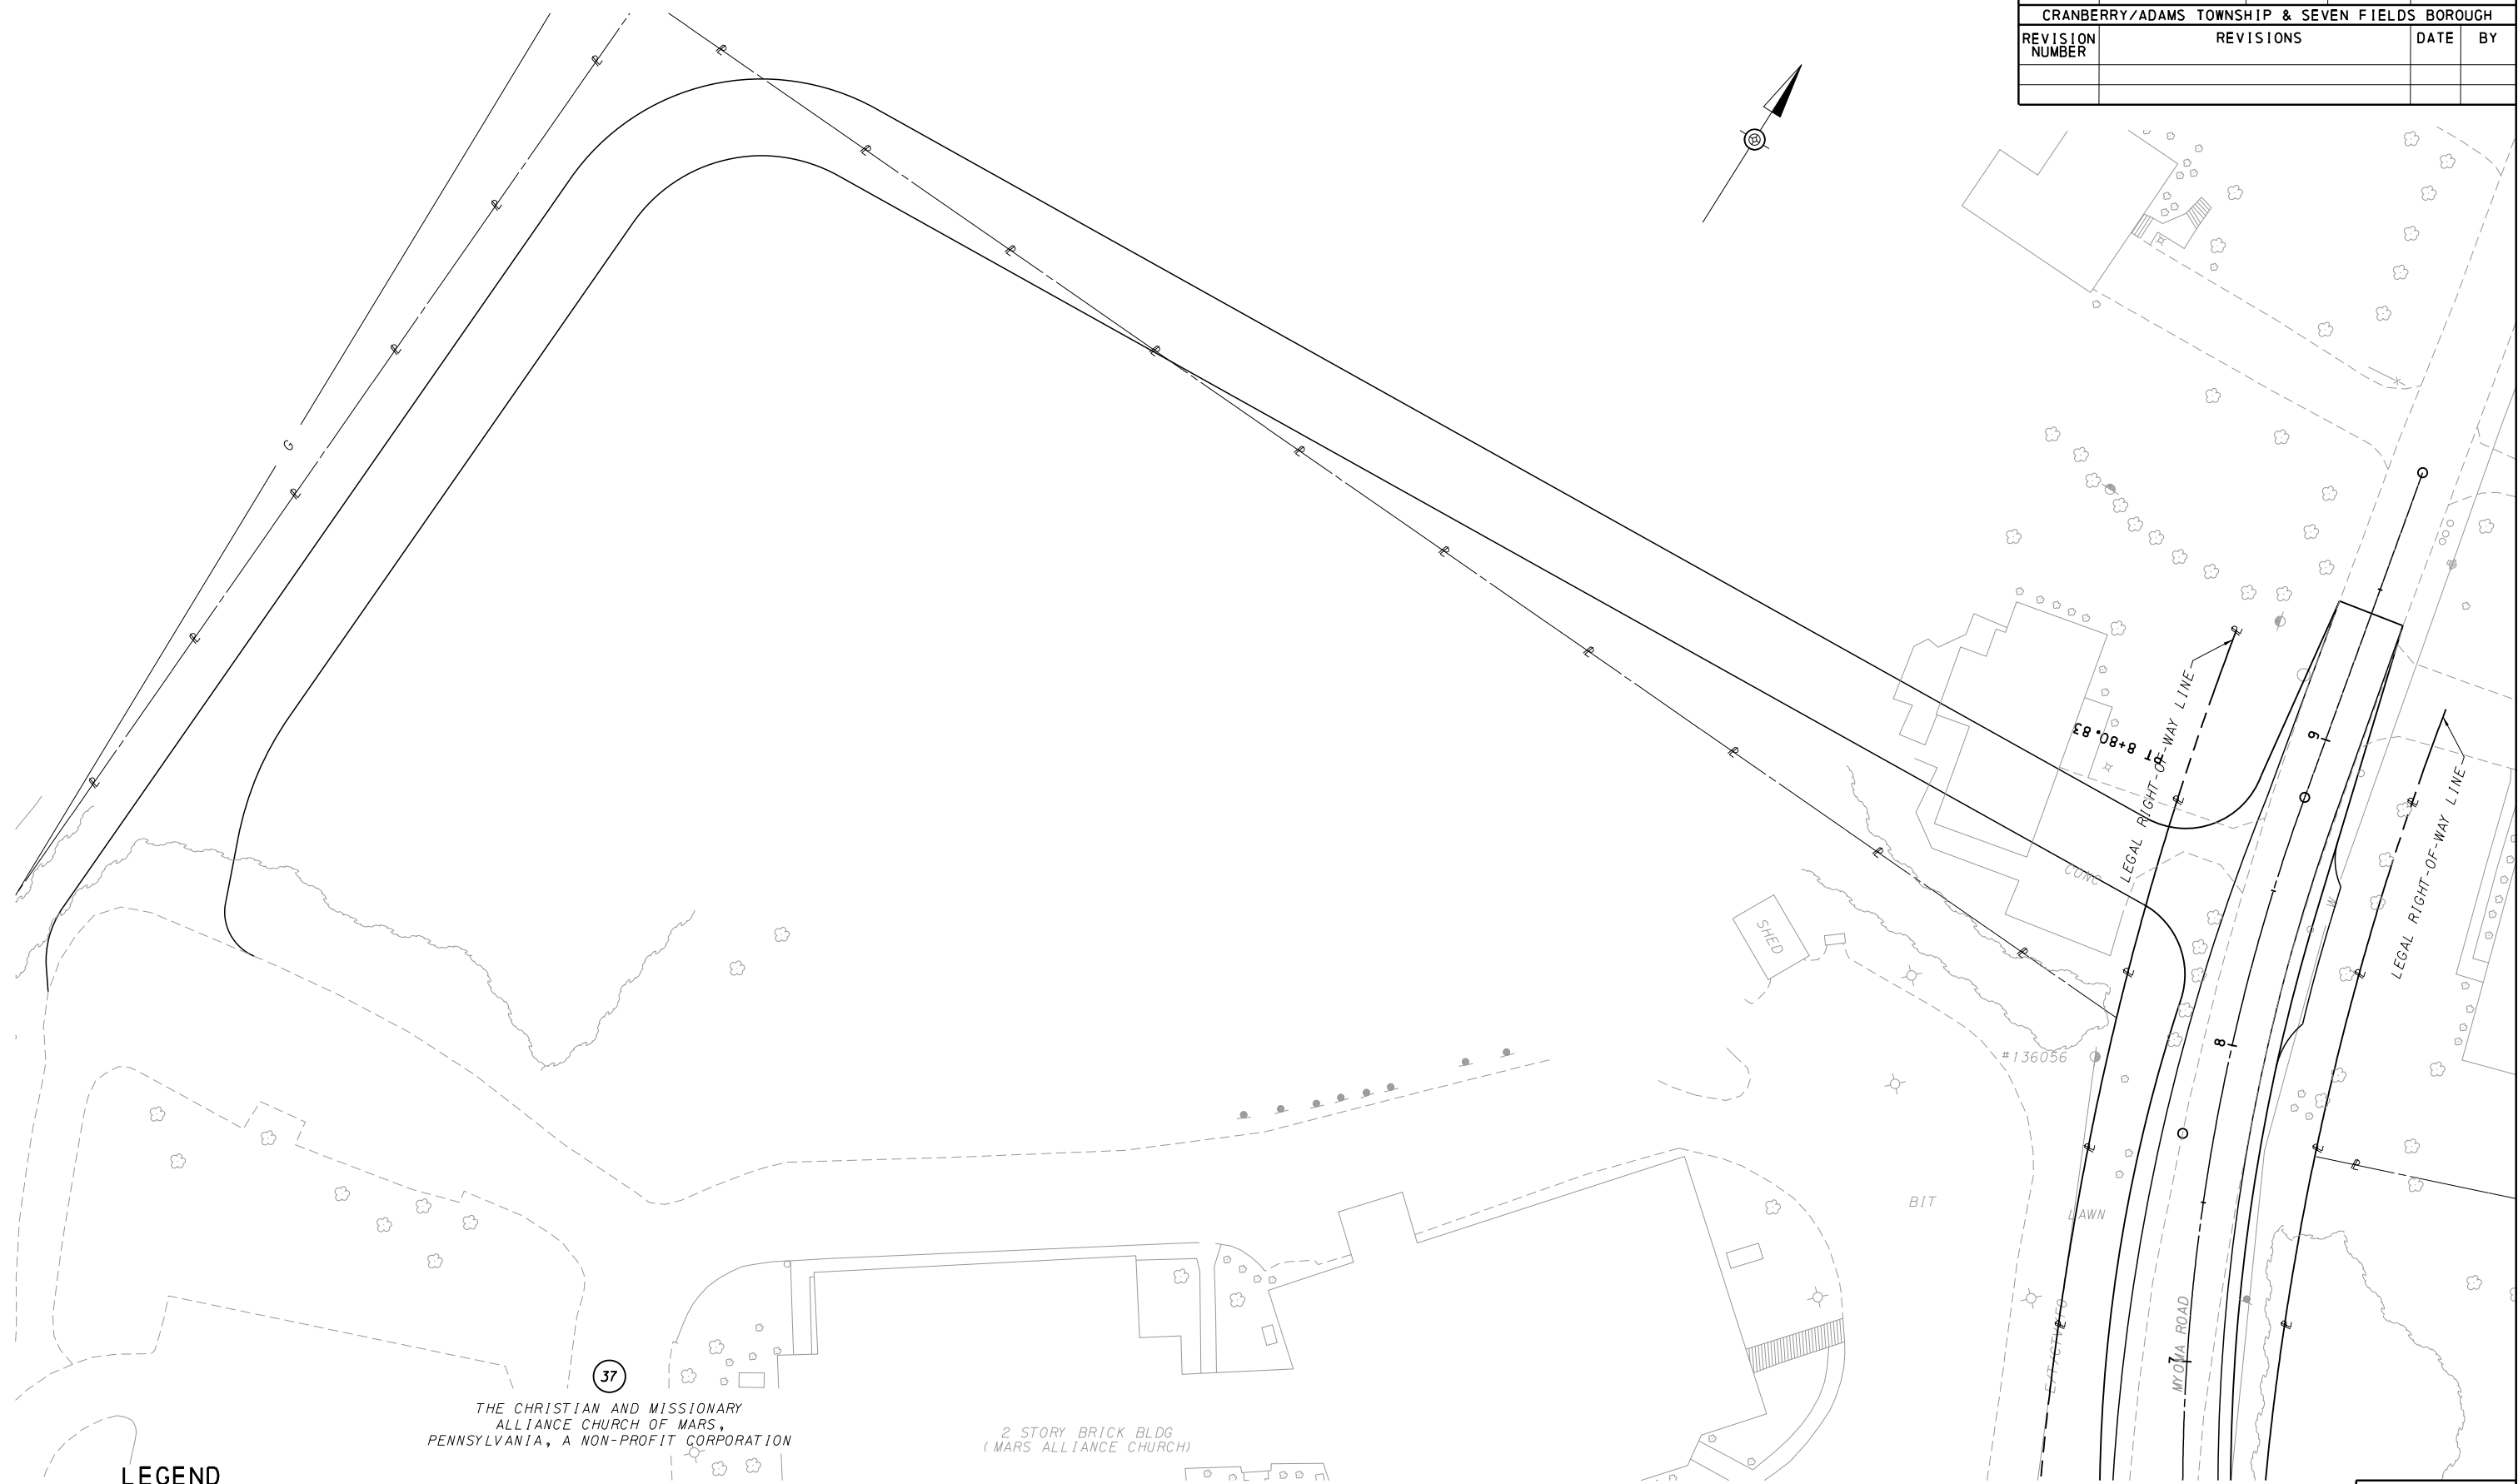

LEGEND


- PARCEL IDENTIFICATION NUMBER-NO TAKE
- PARCEL IDENTIFICATION NUMBER

0 25 50 FEET

CONTINUED ON SHEET 42 OF 86


DESIGNED BY: DDM | DRAWN BY: DDM | CHECKED BY: ECM

SURVEY BOOK: xxxxxx

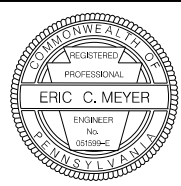

OPERATOR: mmtyas
FILE NAME: N:\35004-000\CADD\05-044-35004-CON (PLAN SHEET 17).dgn
D-9012 CADD (02-90) REVISED (10-04)
PLOTTED: 2/14/2019
9:31:39 AM

DISTRICT	COUNTY	ROUTE	SECTION	SHEET	
10-0	BUTLER	0228	29D	44 OF 86	
CRANBERRY/ADAMS TOWNSHIP & SEVEN FIELDS BOROUGH					
REVISION NUMBER	REVISIONS			DATE	BY

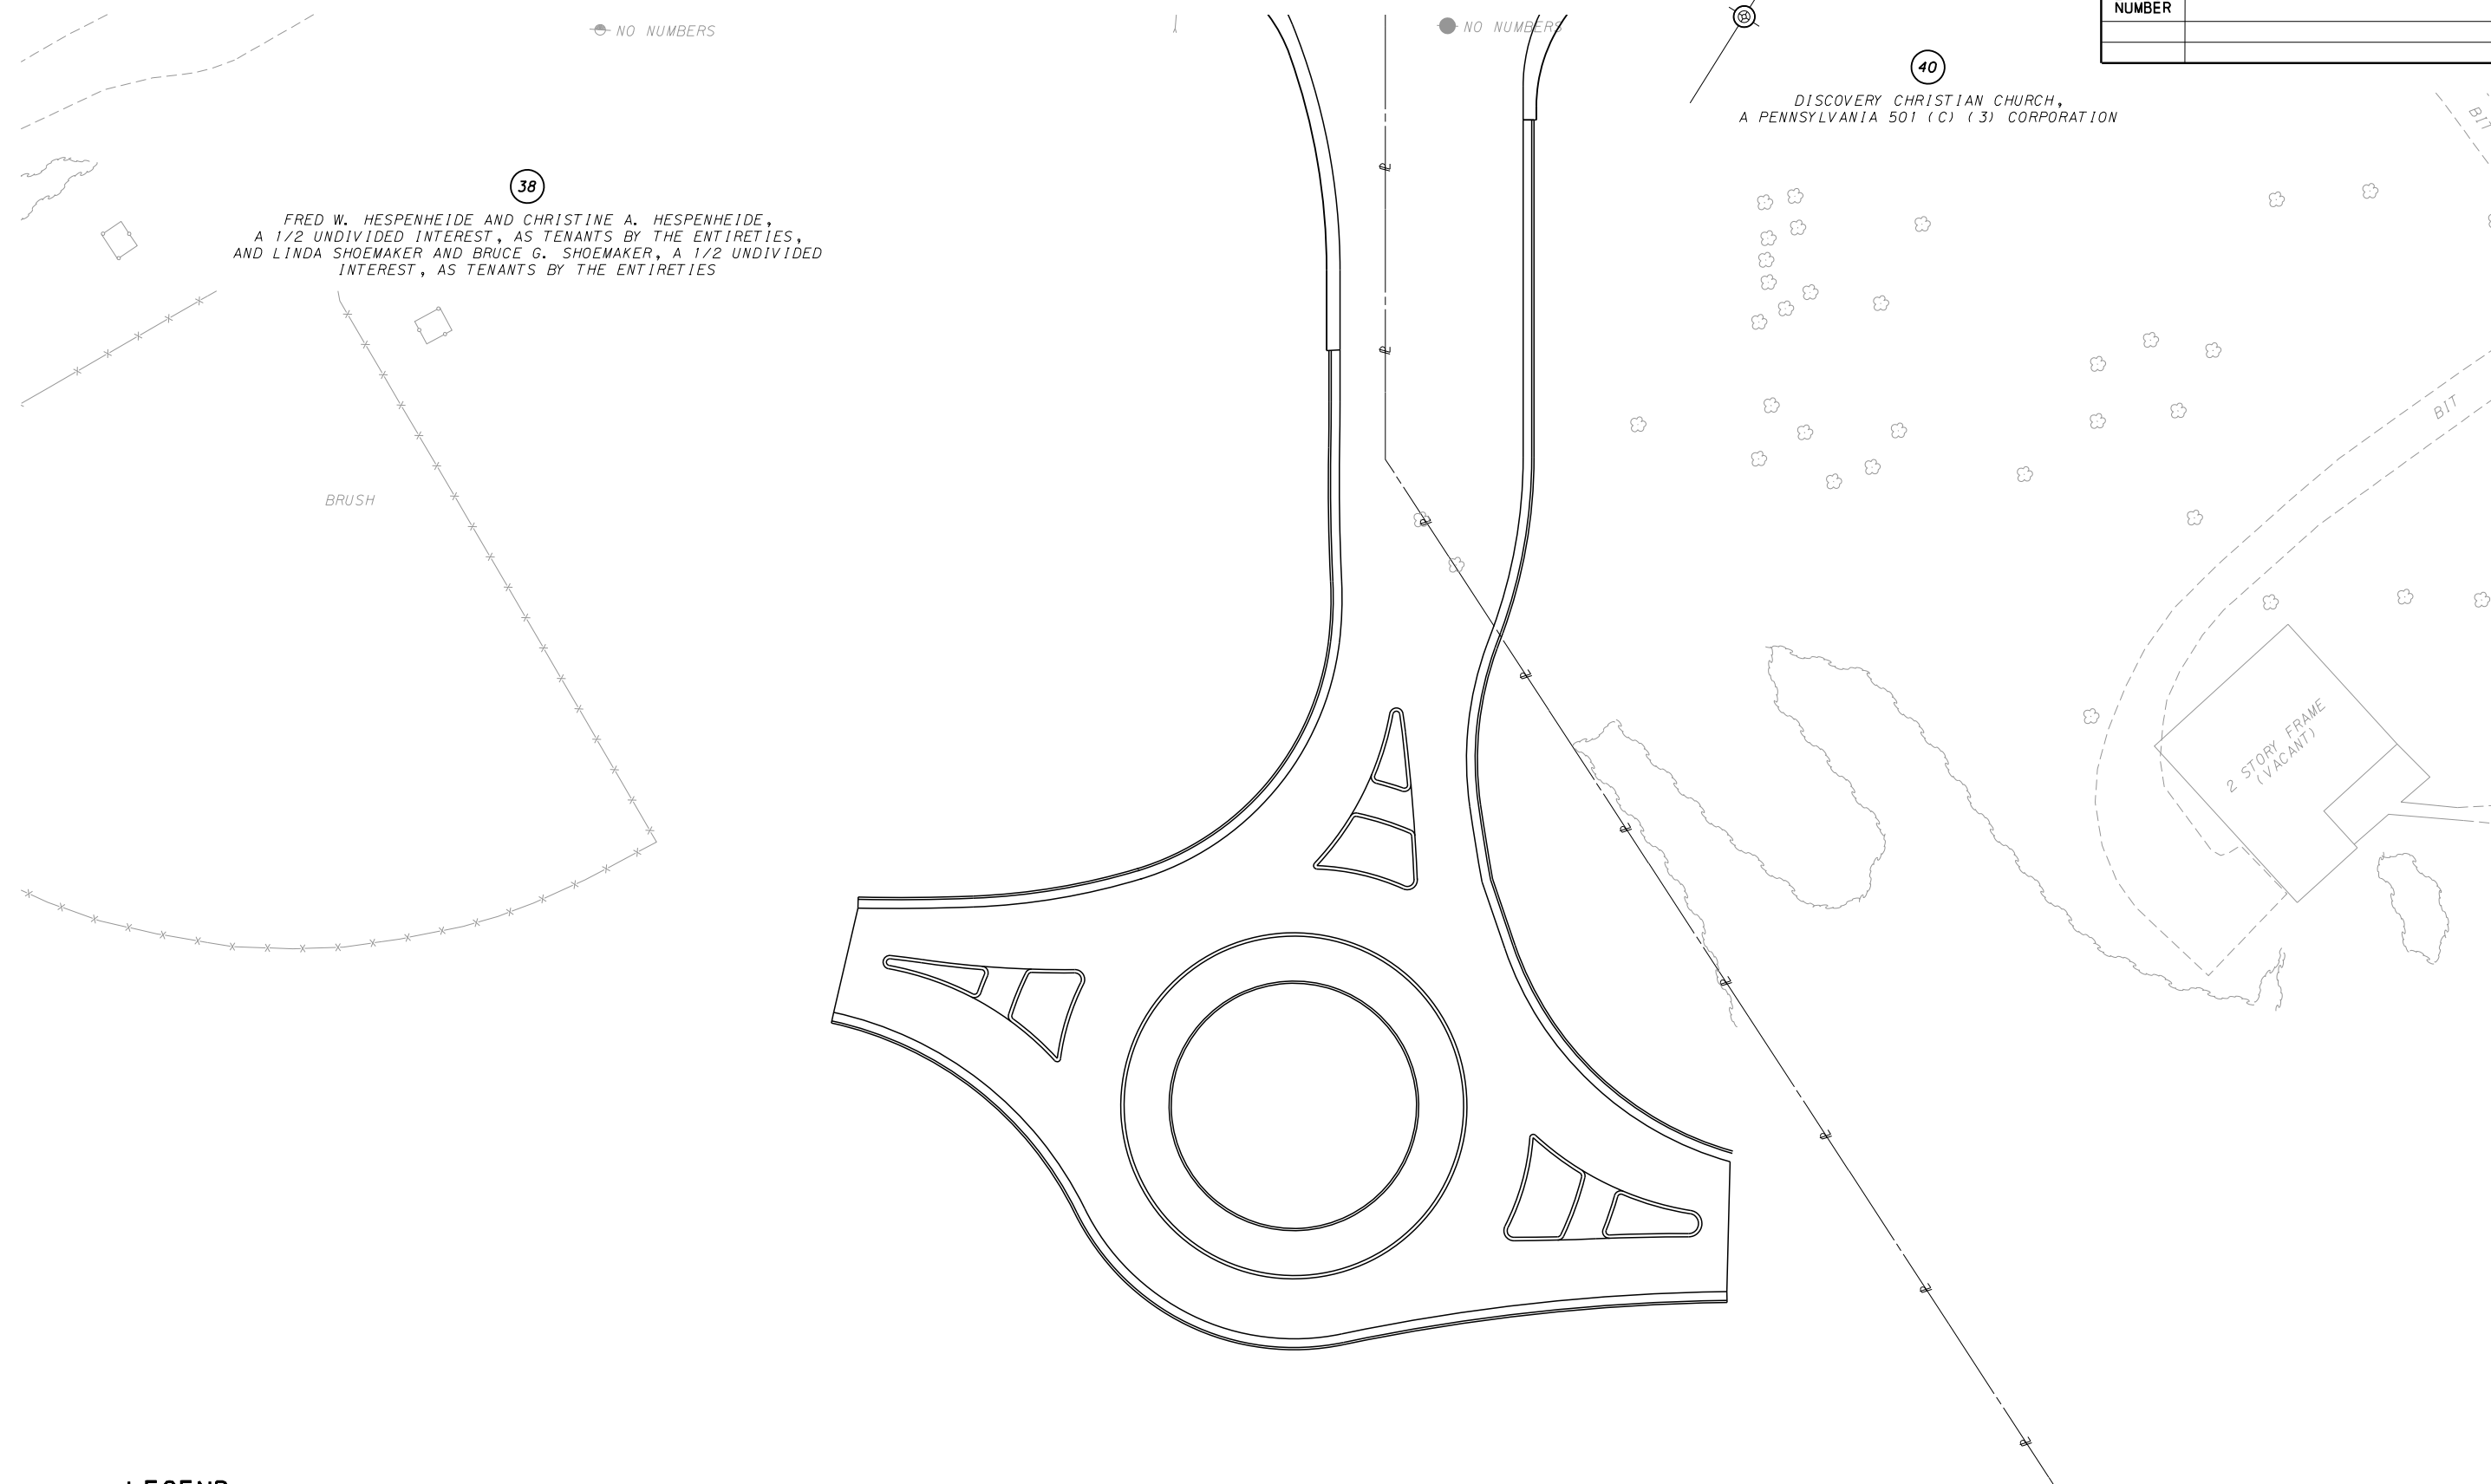

LEGEND




PARCEL IDENTIFICATION NUMBER-NO TAKE




PARCEL IDENTIFICATION NUMBER

0 25 50 FEET

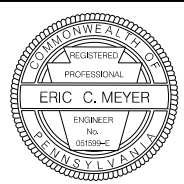


DISTRICT	COUNTY	ROUTE	SECTION	SHEET	
10-0	BUTLER	0228	29D	46 OF 86	
CRANBERRY/ADAMS TOWNSHIP & SEVEN FIELDS BOROUGH					
REVISION NUMBER	REVISIONS			DATE	BY

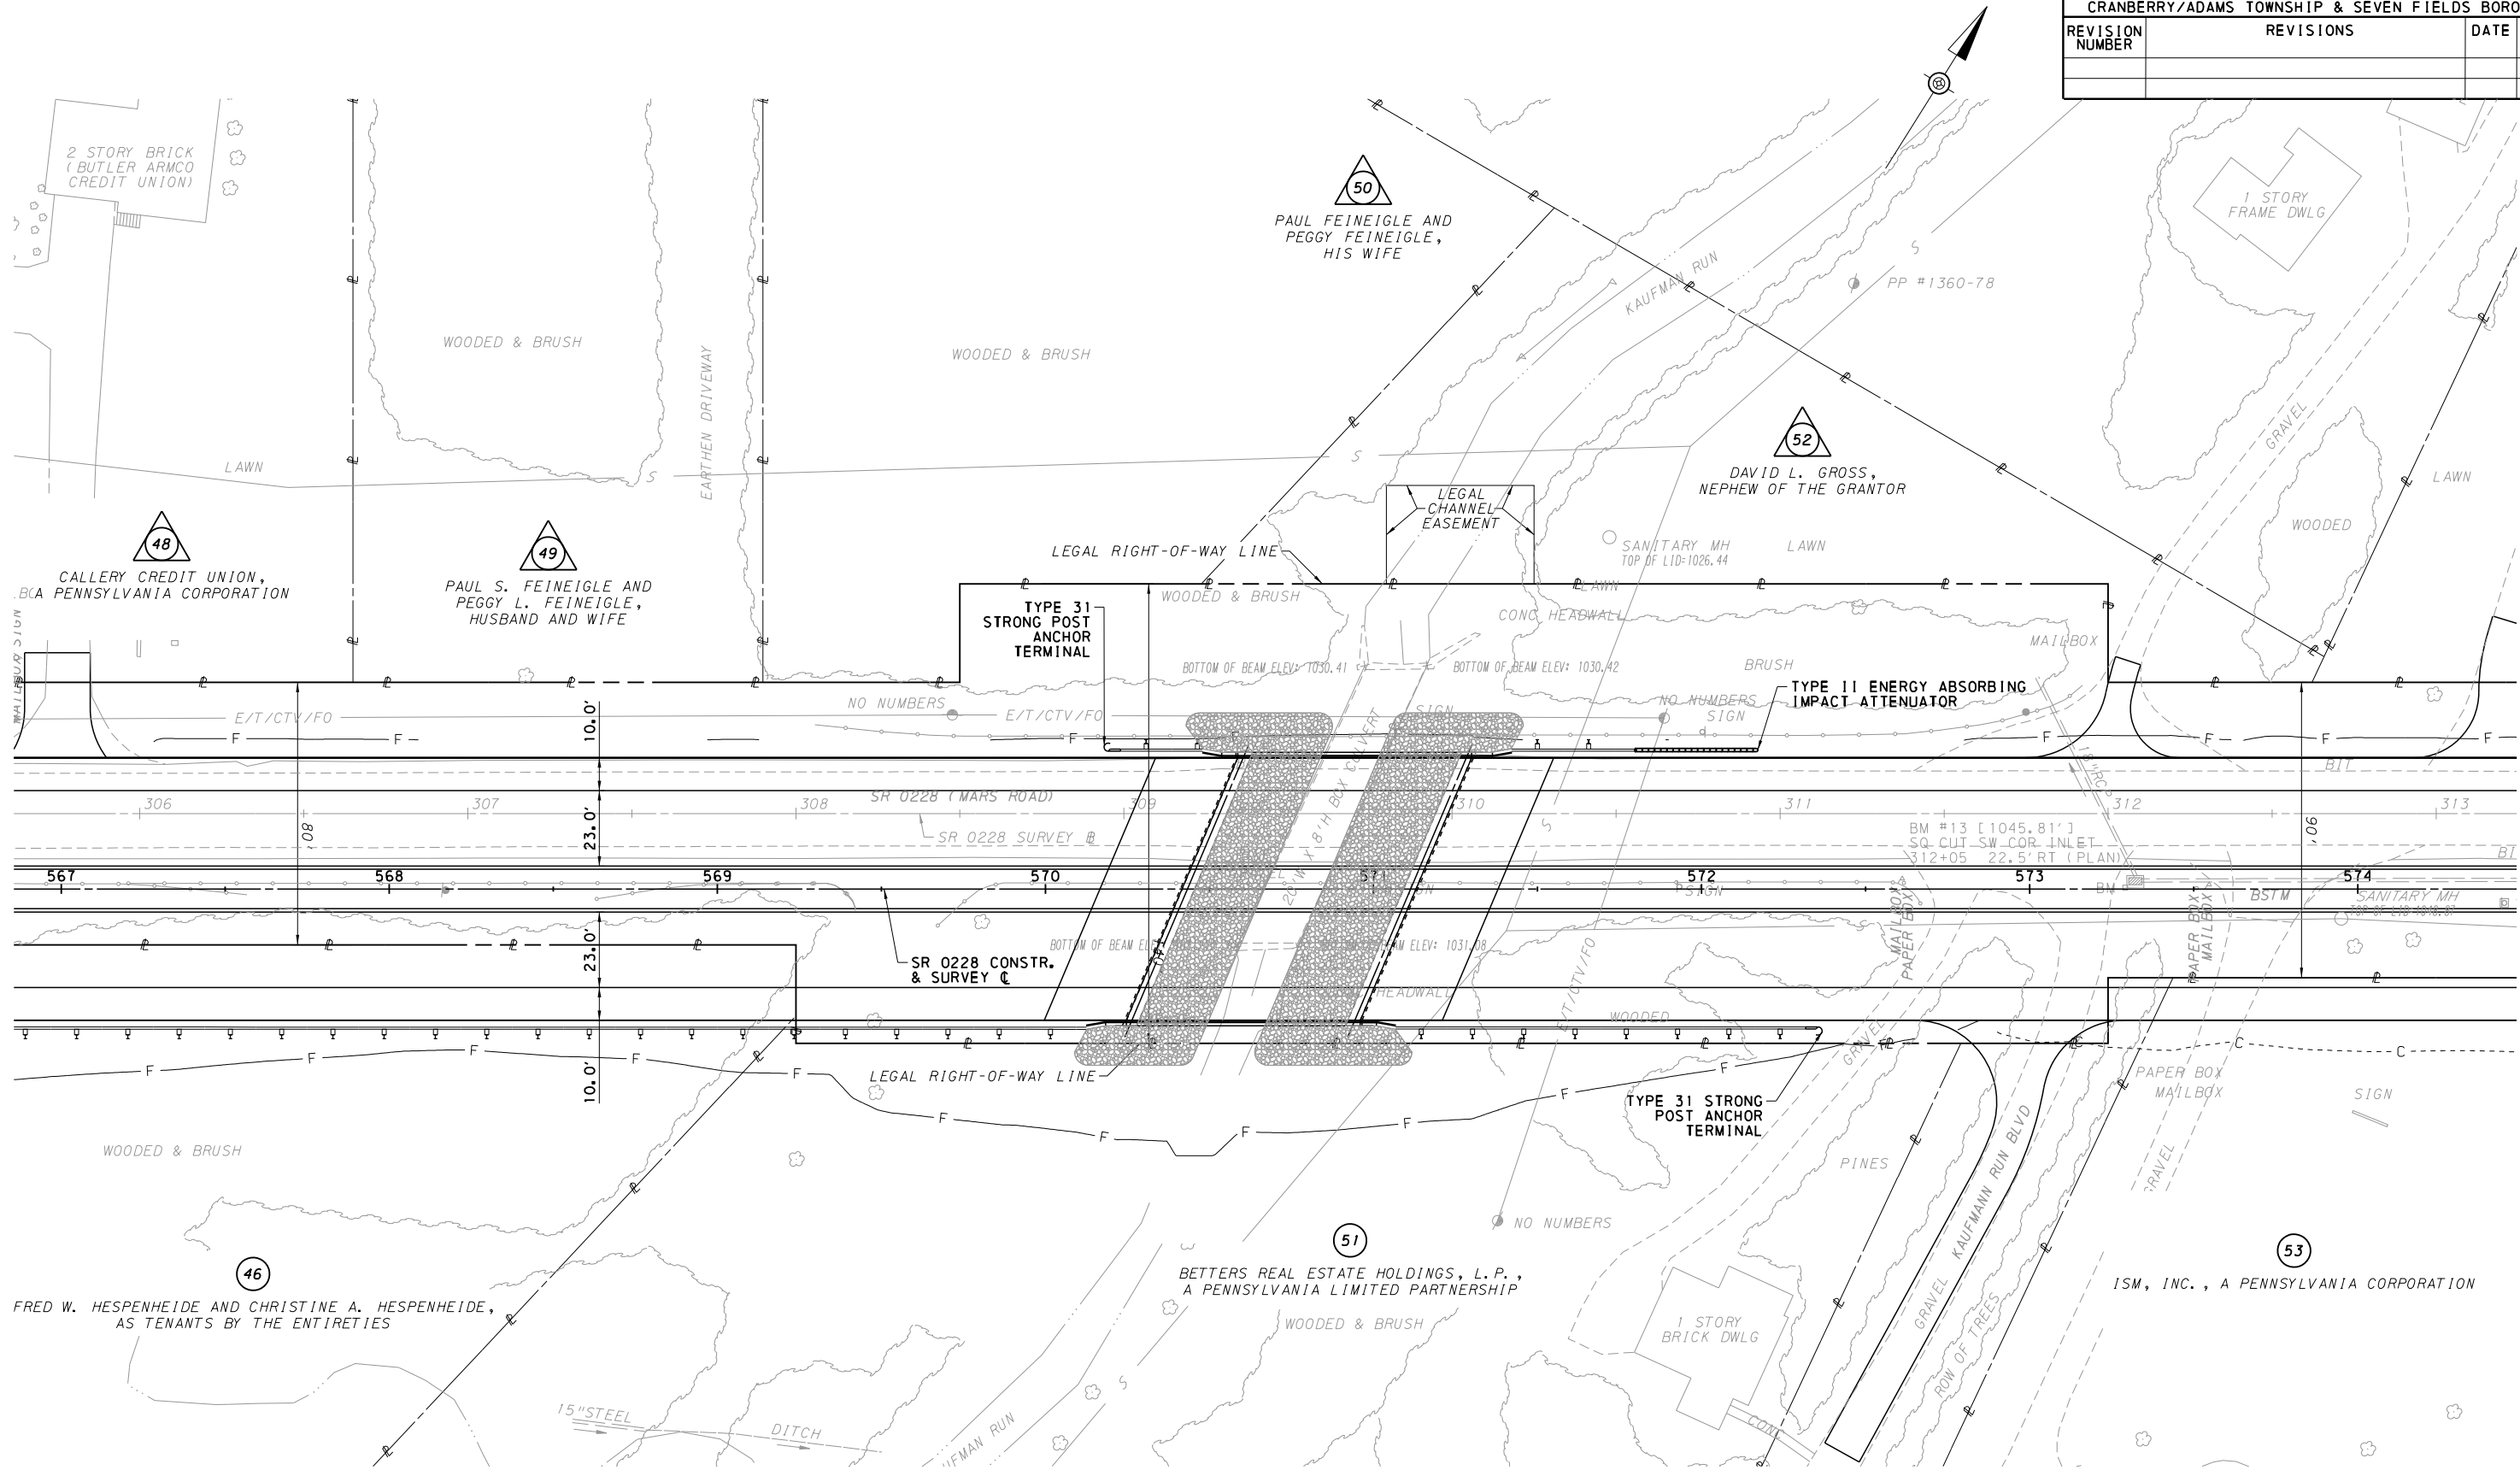

LEGEND

-  PARCEL IDENTIFICATION NUMBER-NO TAKE
-  PARCEL IDENTIFICATION NUMBER


0 25 50 FEET

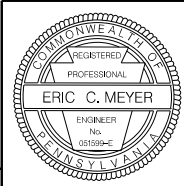

OPERATOR: mmatyas
FILE NAME: N:\35004-000\CADD\05-048-35004-CON (PLAN SHEET 21).dgn

CONTINUED ON SHEET 49 OF 86

DISTRICT	COUNTY	ROUTE	SECTION	SHEET
10-0	BUTLER	0228	29D	48 OF 86
CRANBERRY/ADAMS TOWNSHIP & SEVEN FIELDS BOROUGH				
REVISION NUMBER	REVISIONS			DATE BY

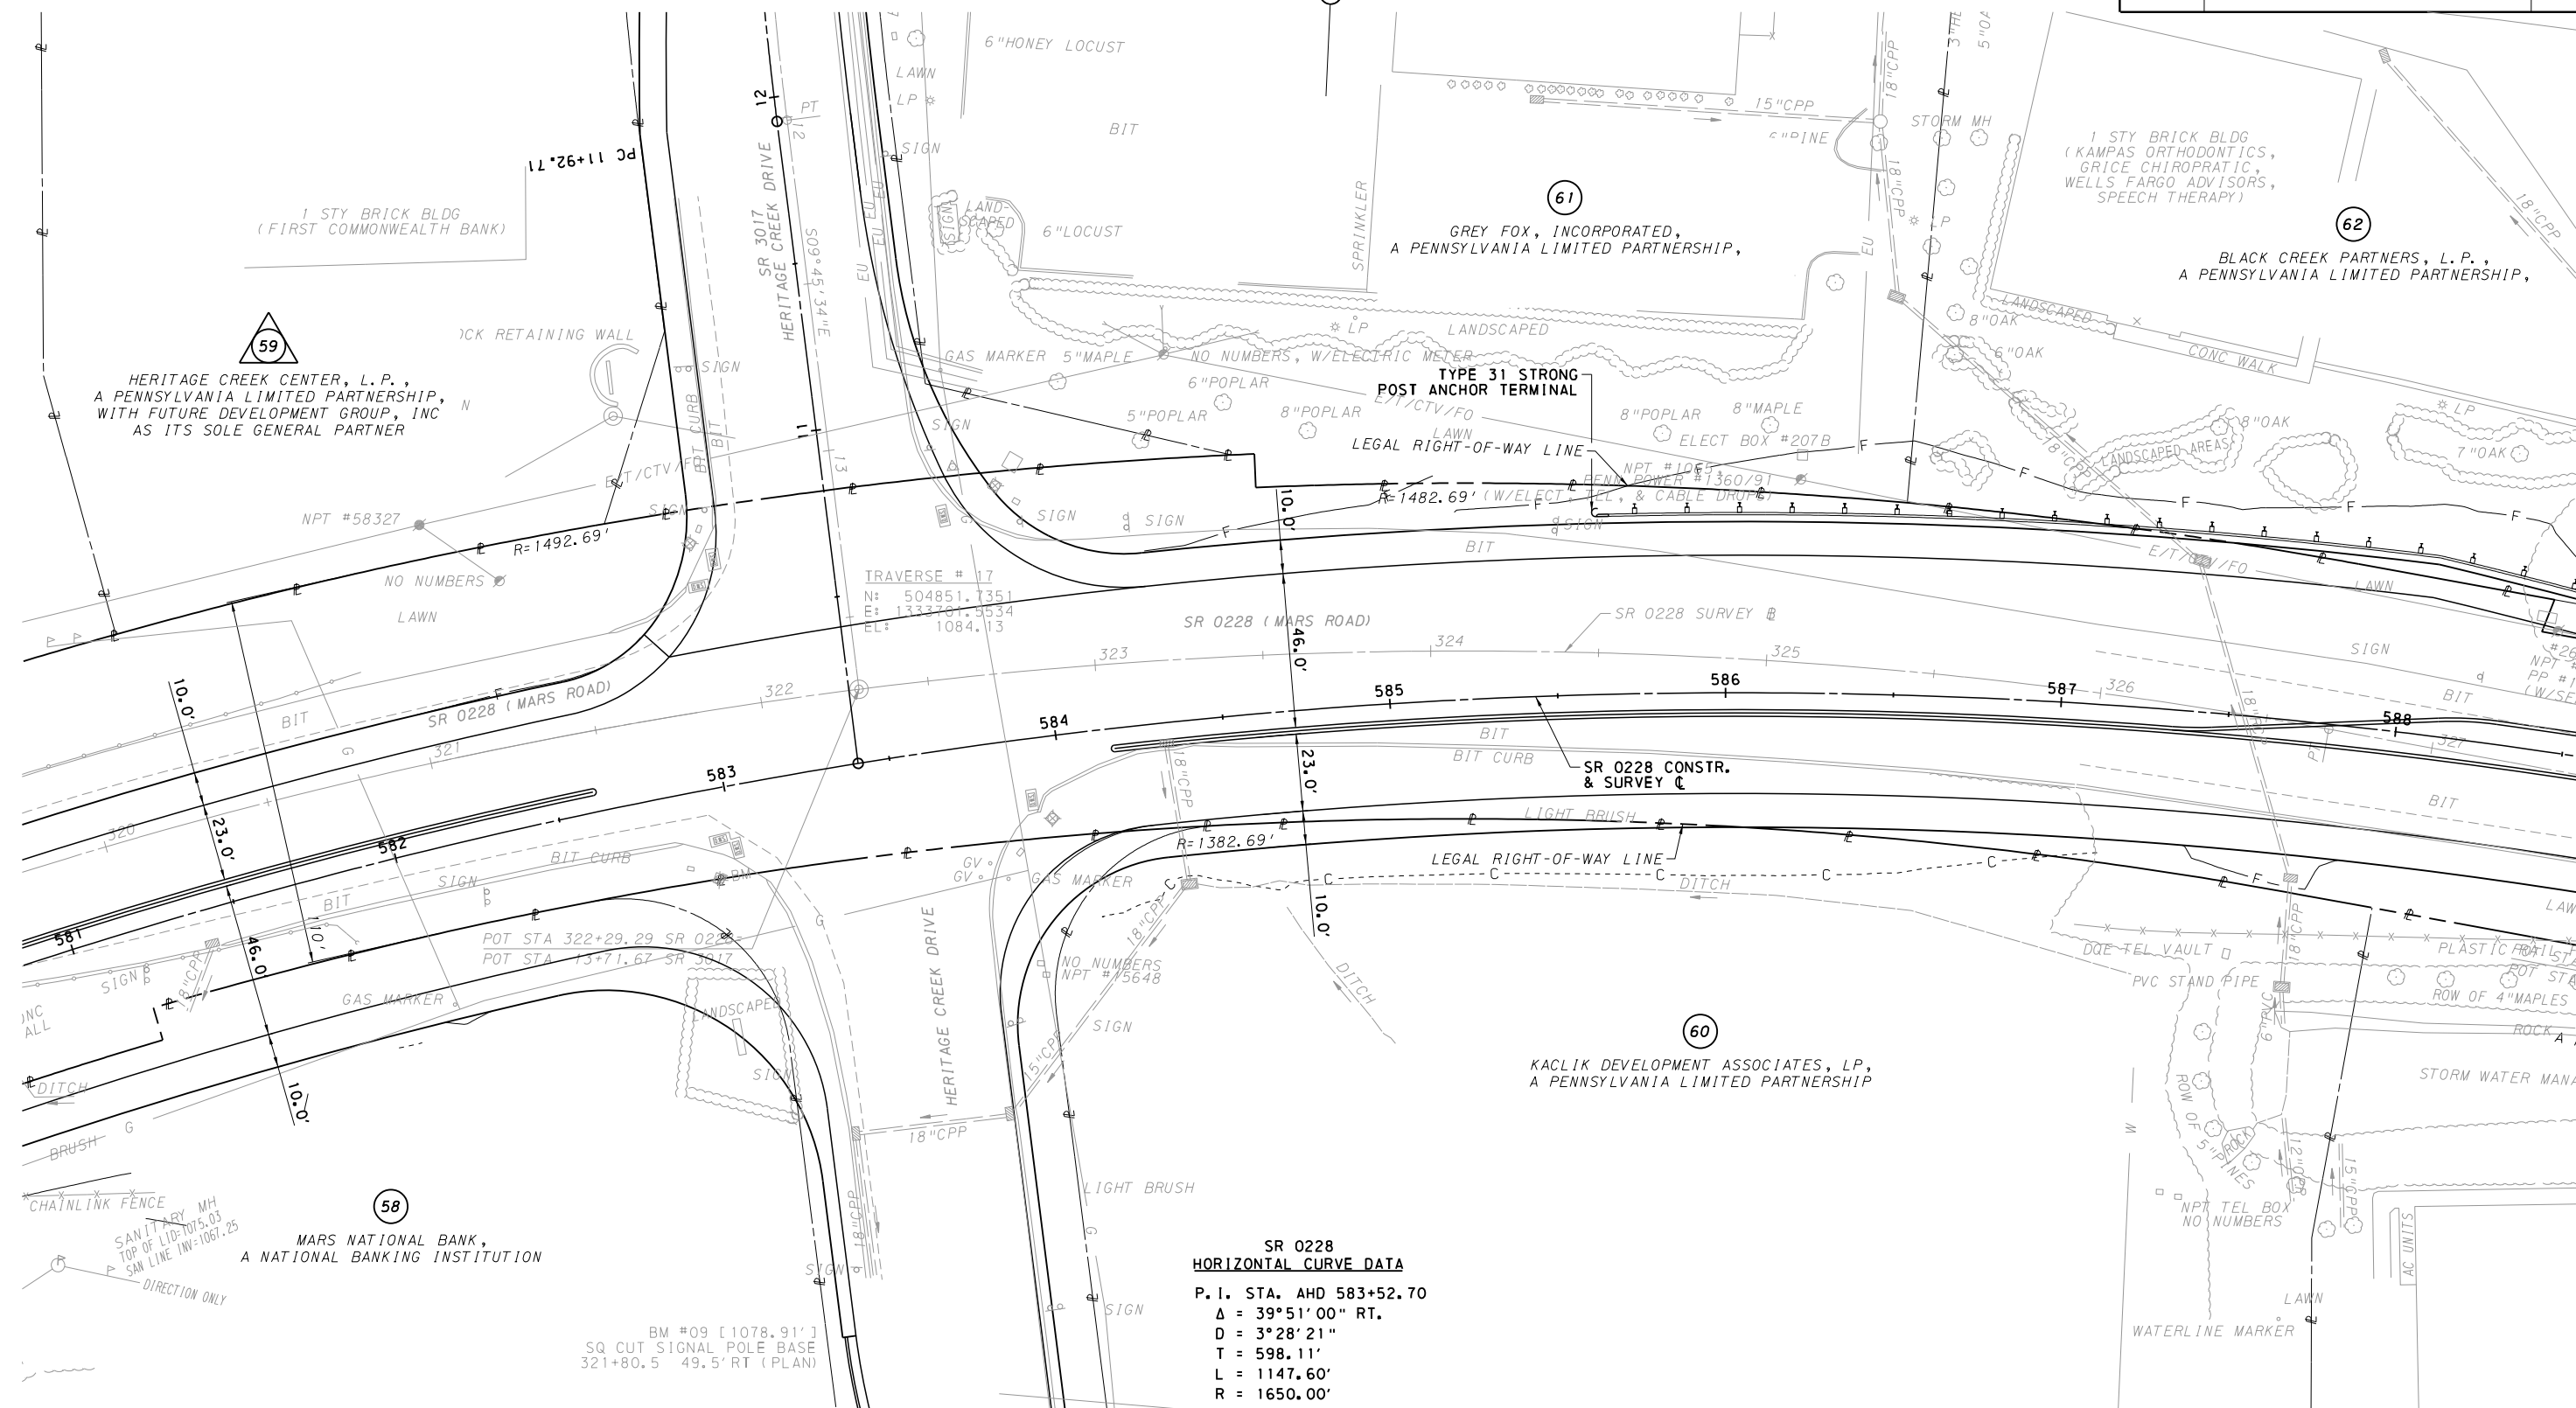

CONTINUED ON SHEET 40 OF 86

LEGEND



PARCEL IDENTIFICATION NUMBER-NO TAKE




PARCEL IDENTIFICATION NUMBER


0 25 50 FEET

CONTINUED ON SHEET 50 OF 86

FOR PROFILE, SEE SHEETS 78,79 OF 86	SURVEY BOOK: XXXXXX
-------------------------------------	---------------------

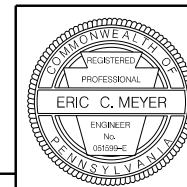

DISTRICT	COUNTY	ROUTE	SECTION	SHEET
10-0	BUTLER	0228	29D	49 OF 86
CRANBERRY/ADAMS TOWNSHIP & SEVEN FIELDS BOROUGH				
REVISION NUMBER	REVISIONS			DATE BY

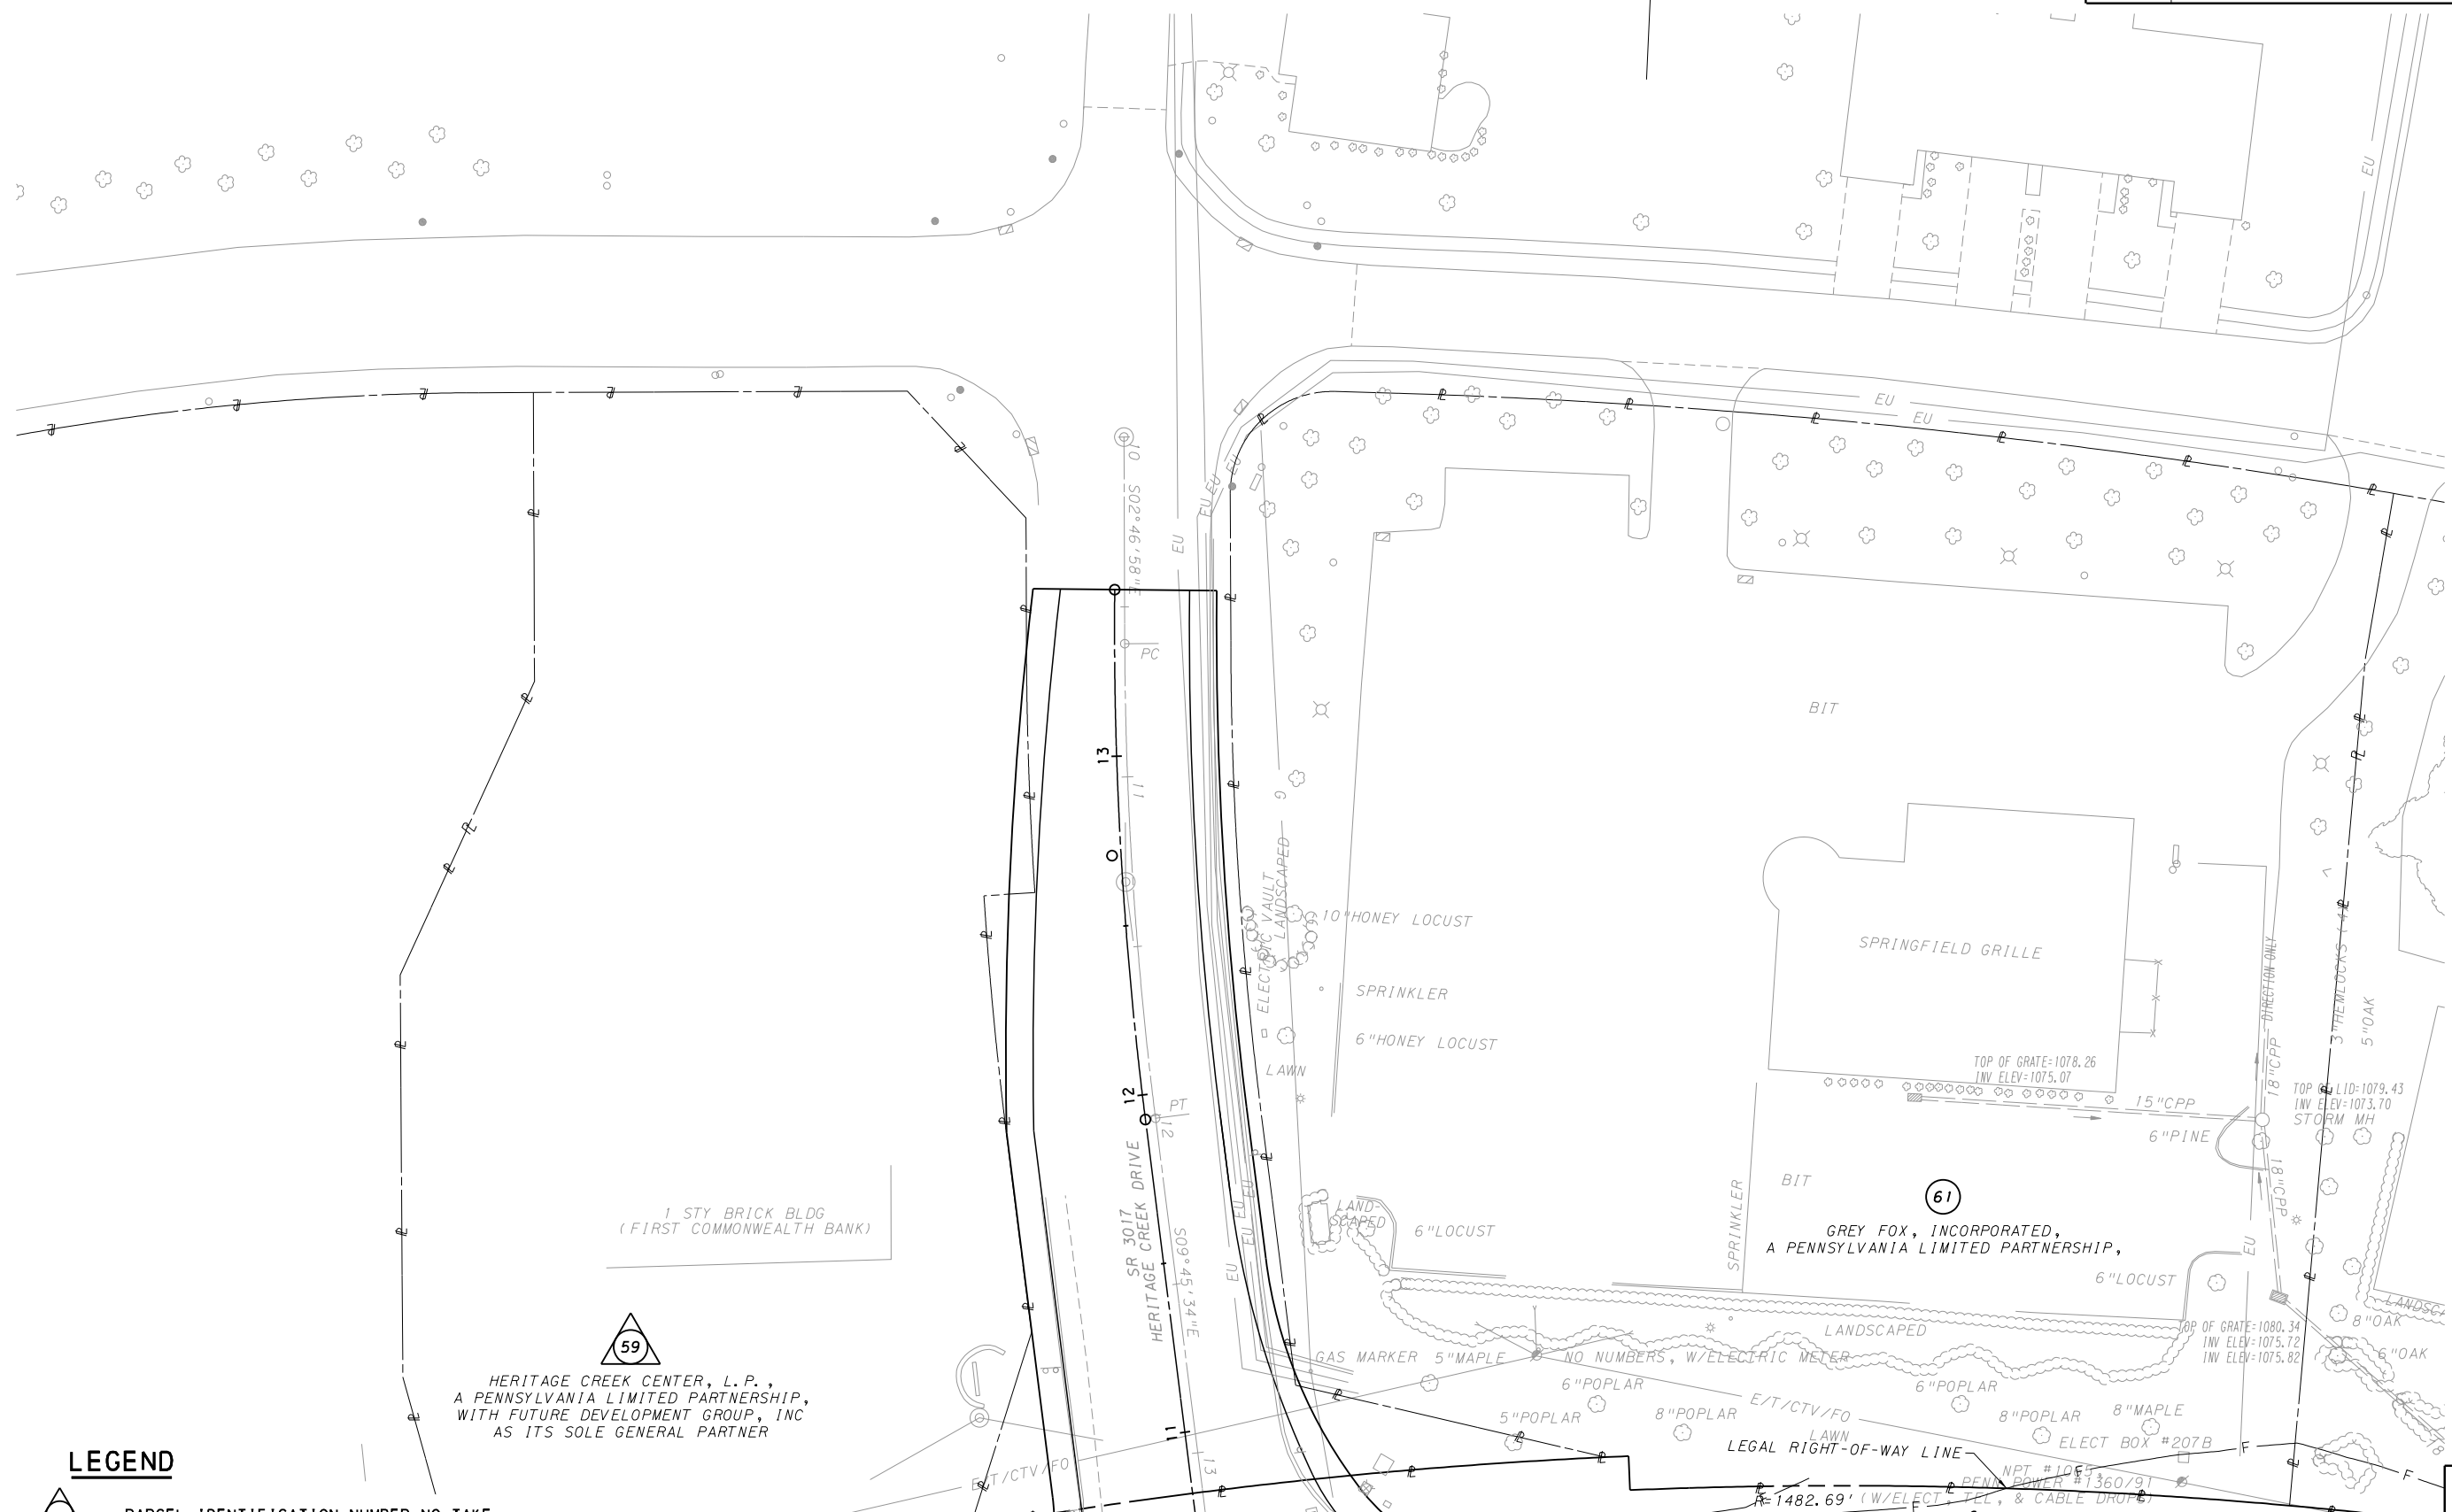

LEGEND



PARCEL IDENTIFICATION NUMBER-NO TAKE




PARCEL IDENTIFICATION NUMBER

0 25 50 FEET

CONTINUED ON SHEET 48 OF 86

DESIGNED BY: DDM	DRAWN BY: DDM	CHECKED BY: ECM
------------------	---------------	-----------------

SURVEY BOOK: XXXXXX

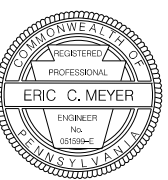

OPERATOR: mmltyas
FILE NAME: N:\35004-000\CADD\05-050-35004-CON (PLAN SHEET 23).dgn
D-9012 CADD (02-30) REVISED (10-04)
PLOTTED: 2/14/2019 9:31:44 AM

CONTINUED ON SHEET 48 OF 86

DISTRICT	COUNTY	ROUTE	SECTION	SHEET	
10-0	BUTLER	0228	29D	50 OF 86	
CRANBERRY/ADAMS TOWNSHIP & SEVEN FIELDS BOROUGH					
REVISION NUMBER	REVISIONS			DATE	BY

58
MARS NATIONAL BANK,
A NATIONAL BANKING INSTITUTION
E= 91.22'
PC STA 316+72.52
PT STA 326+68.77
SANITARY MH
TOP OF LID=1063.03
SAN LINE INV=1067.25
DIRECTION ONLY
MH
72.01
=1063.41
LAWN
HEAVY BRUSH

57
KACLIK DEVELOPMENT ASSOCIATES, LP,
A PENNSYLVANIA LIMITED PARTNERSHIP

WATERLINE MARKER
DOE TEL VAULT
NPT TEL BOX
NO NUMBERS
LAWN
DIRECTION ONLY
AC UNITS


LEGEND

- PARCEL IDENTIFICATION NUMBER-NO TAKE
- PARCEL IDENTIFICATION NUMBER

0 25 50 FEET


DESIGNED BY: DDM | DRAWN BY: DDM | CHECKED BY: ECM

SURVEY BOOK: xxxxxx

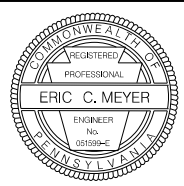

CONTINUED ON SHEET 51 OF 86


DISTRICT	COUNTY	ROUTE	SECTION	SHEET
10-0	BUTLER	0228	29D	52 OF 86
CRANBERRY/ADAMS TOWNSHIP & SEVEN FIELDS BOROUGH				
REVISION NUMBER	REVISIONS			DATE BY

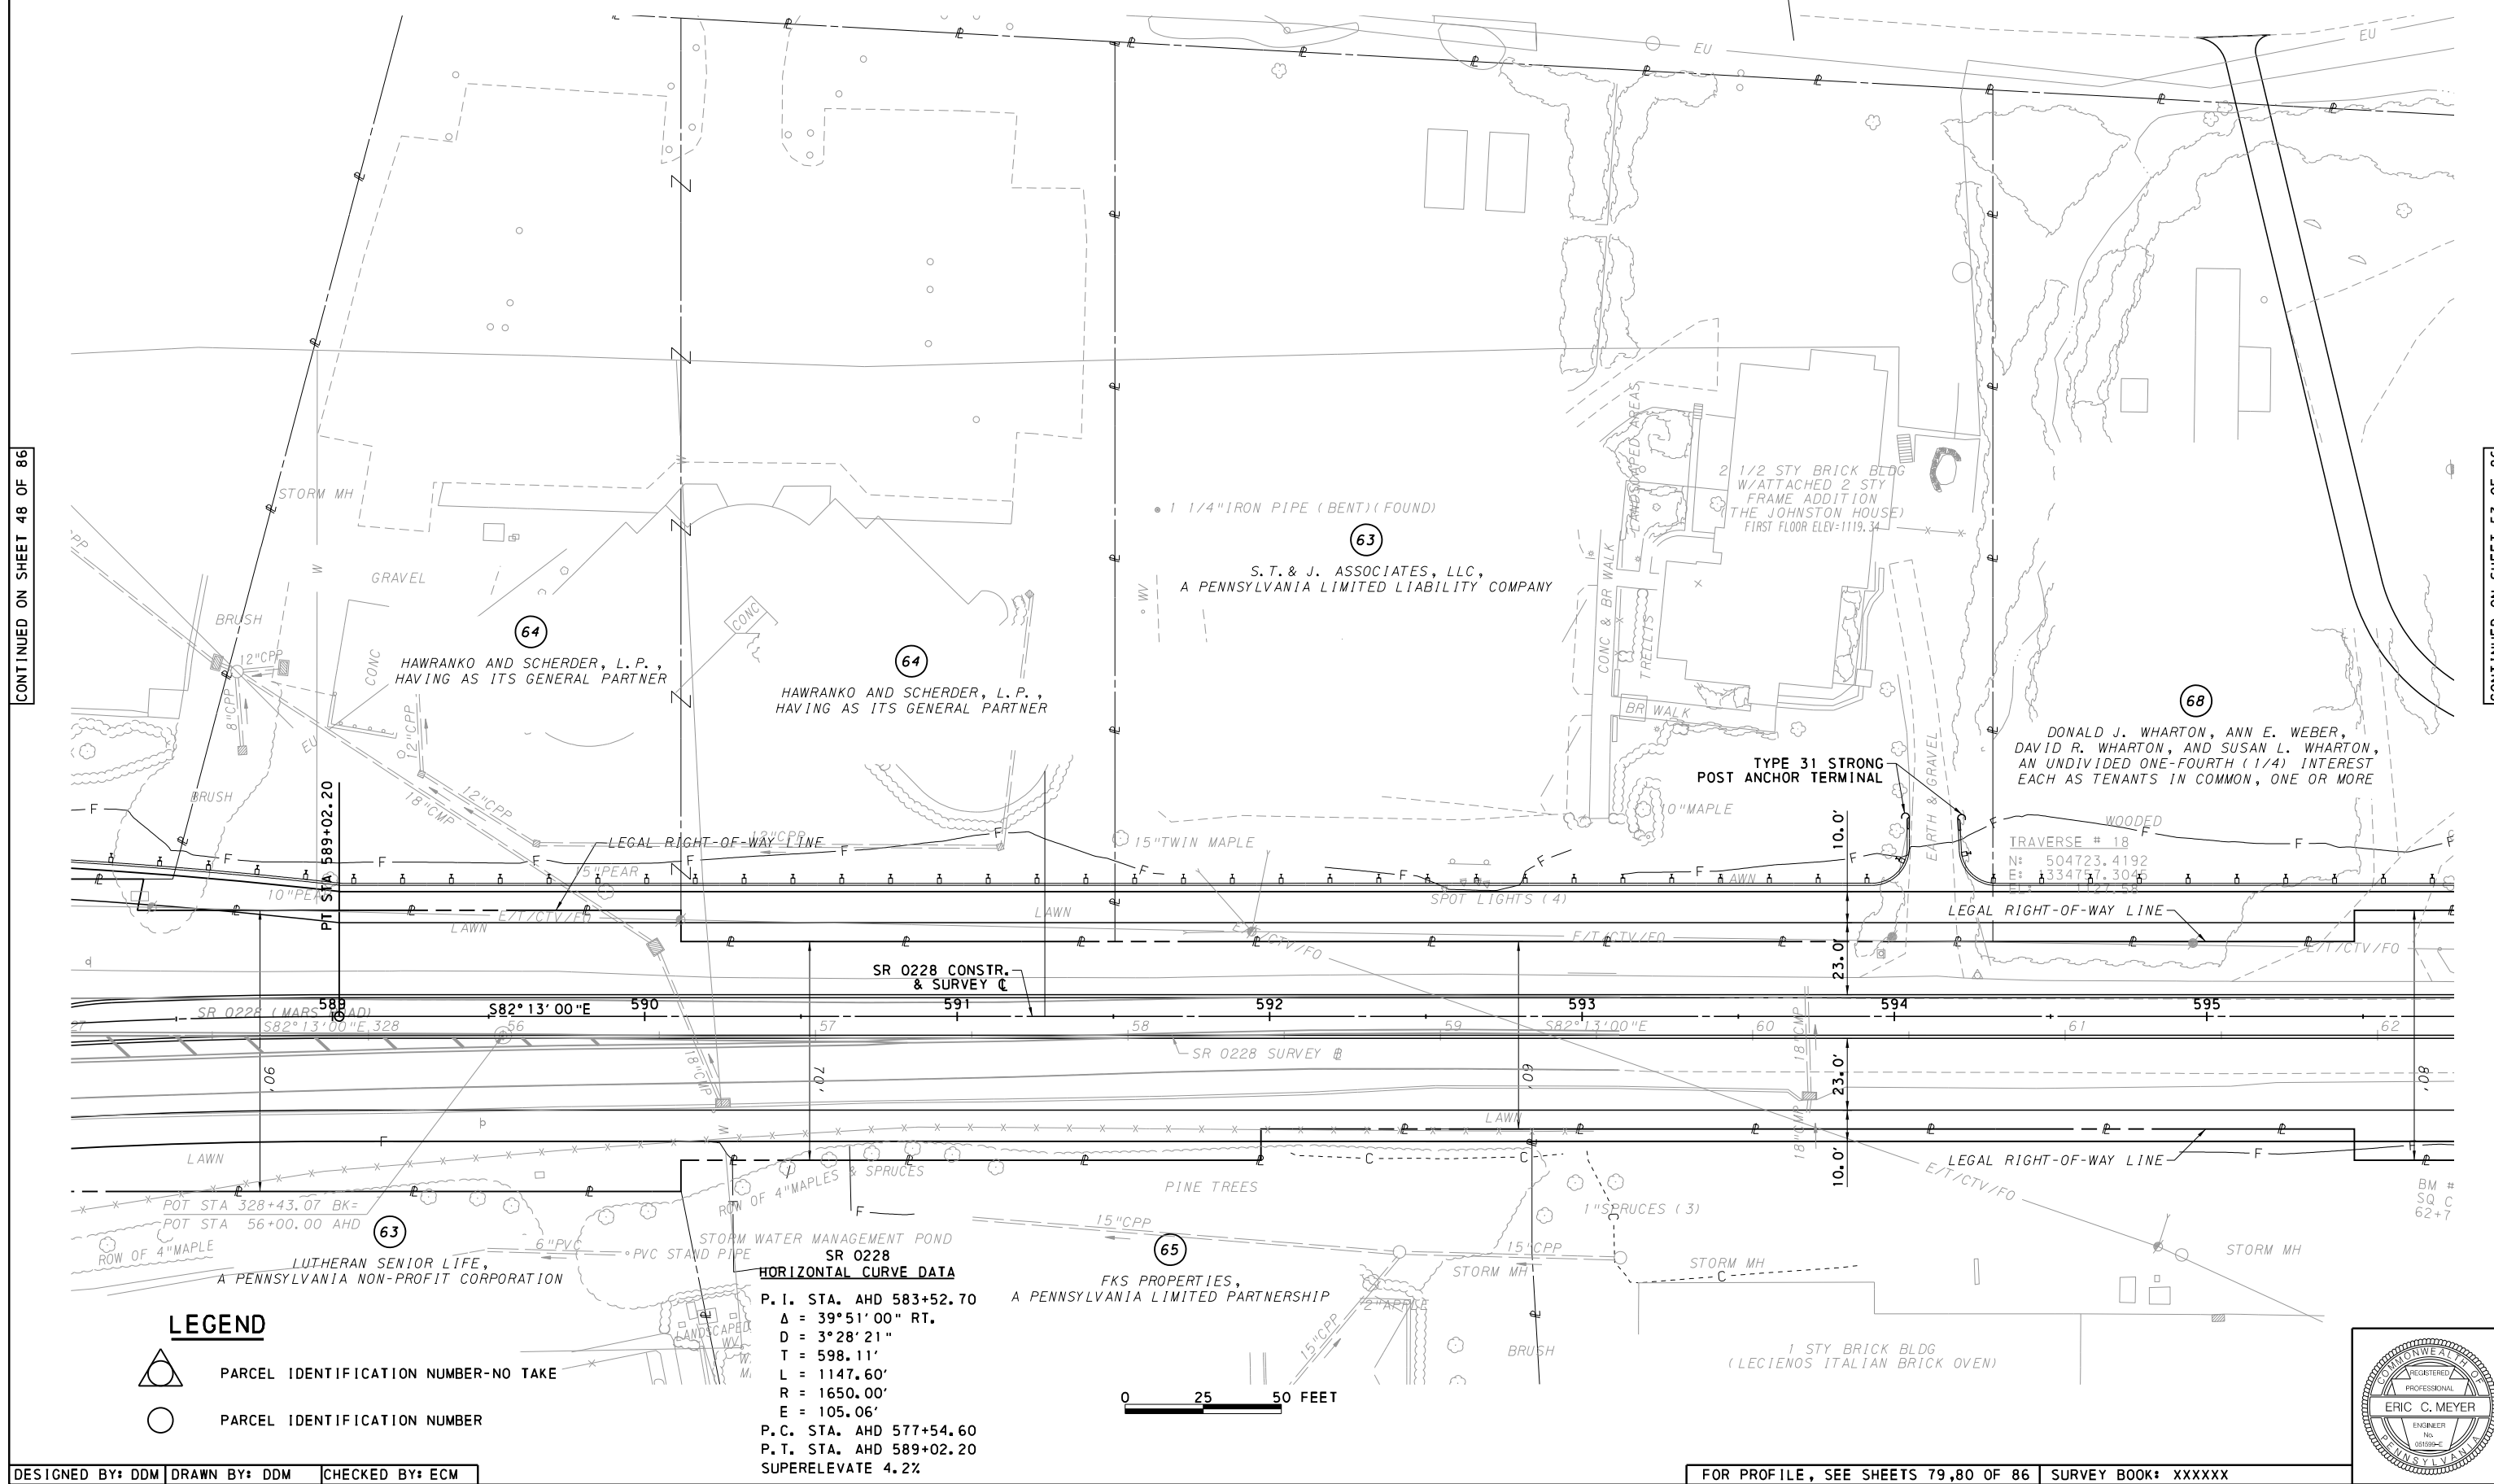

OPERATOR: mmatyas
FILE NAME: N:\35004-000\CADD\05-054-35004-CON (PLAN SHEET 27).dgn
D-9012 CADD (02-90) REVISED (10-04)
PLOTTED: 2/14/2019 9:31:47 AM

CONTINUED ON SHEET 53 OF 86

DISTRICT	COUNTY	ROUTE	SECTION	SHEET	
10-0	BUTLER	0228	29D	54 OF 86	
CRANBERRY/ADAMS TOWNSHIP & SEVEN FIELDS BOROUGH					
REVISION NUMBER	REVISIONS			DATE	BY

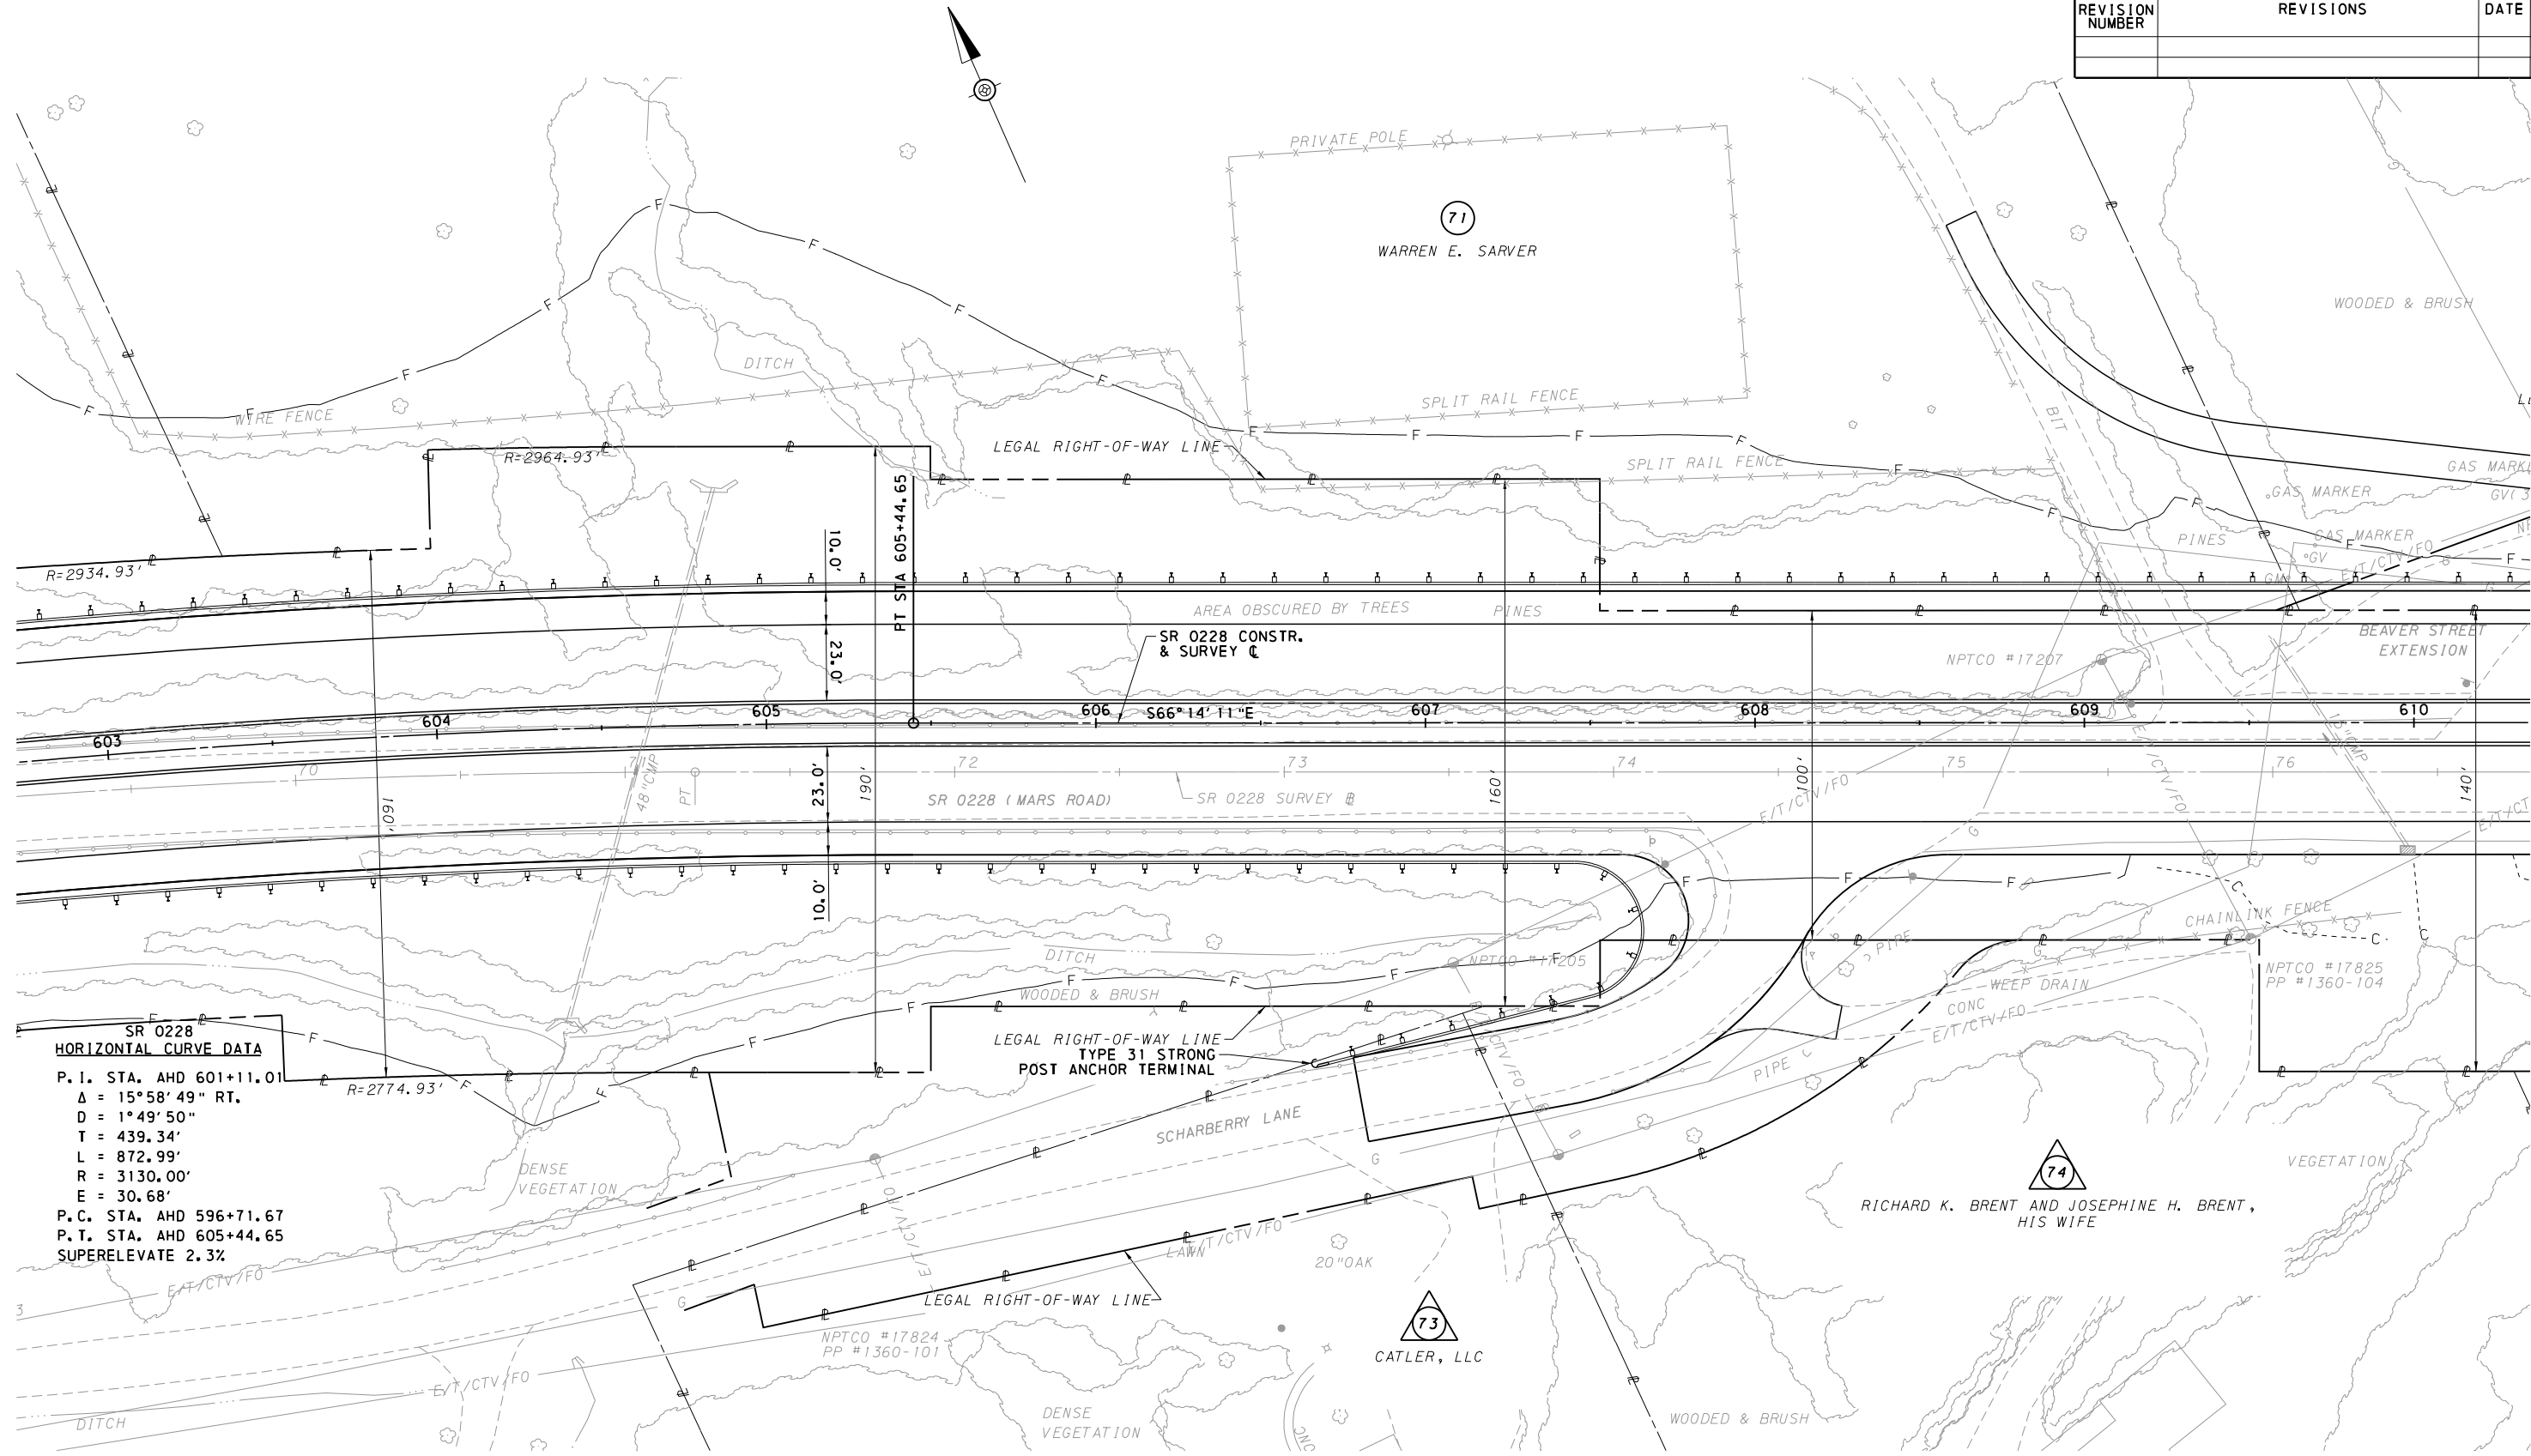


CONTINUED ON SHEET 55 OF 86

SR 0228
HORIZONTAL CURVE DATA
P. I. STA. AHD 601+11.01
Δ = 15°58'49" RT.
D = 1°49'50"
T = 439.34'
L = 872.99'
R = 3130.00'
E = 30.68'
P. C. STA. AHD 596+71.67
P. T. STA. AHD 605+44.65
SUPERELEVATE 2.3%


LEGEND

- PARCEL IDENTIFICATION NUMBER-NO TAKE
- PARCEL IDENTIFICATION NUMBER


0 25 50 FEET

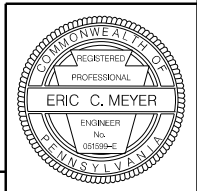

DISTRICT	COUNTY	ROUTE	SECTION	SHEET	
10-0	BUTLER	0228	29D	55 OF 86	
CRANBERRY/ADAMS TOWNSHIP & SEVEN FIELDS BOROUGH					
REVISION NUMBER	REVISIONS			DATE	BY

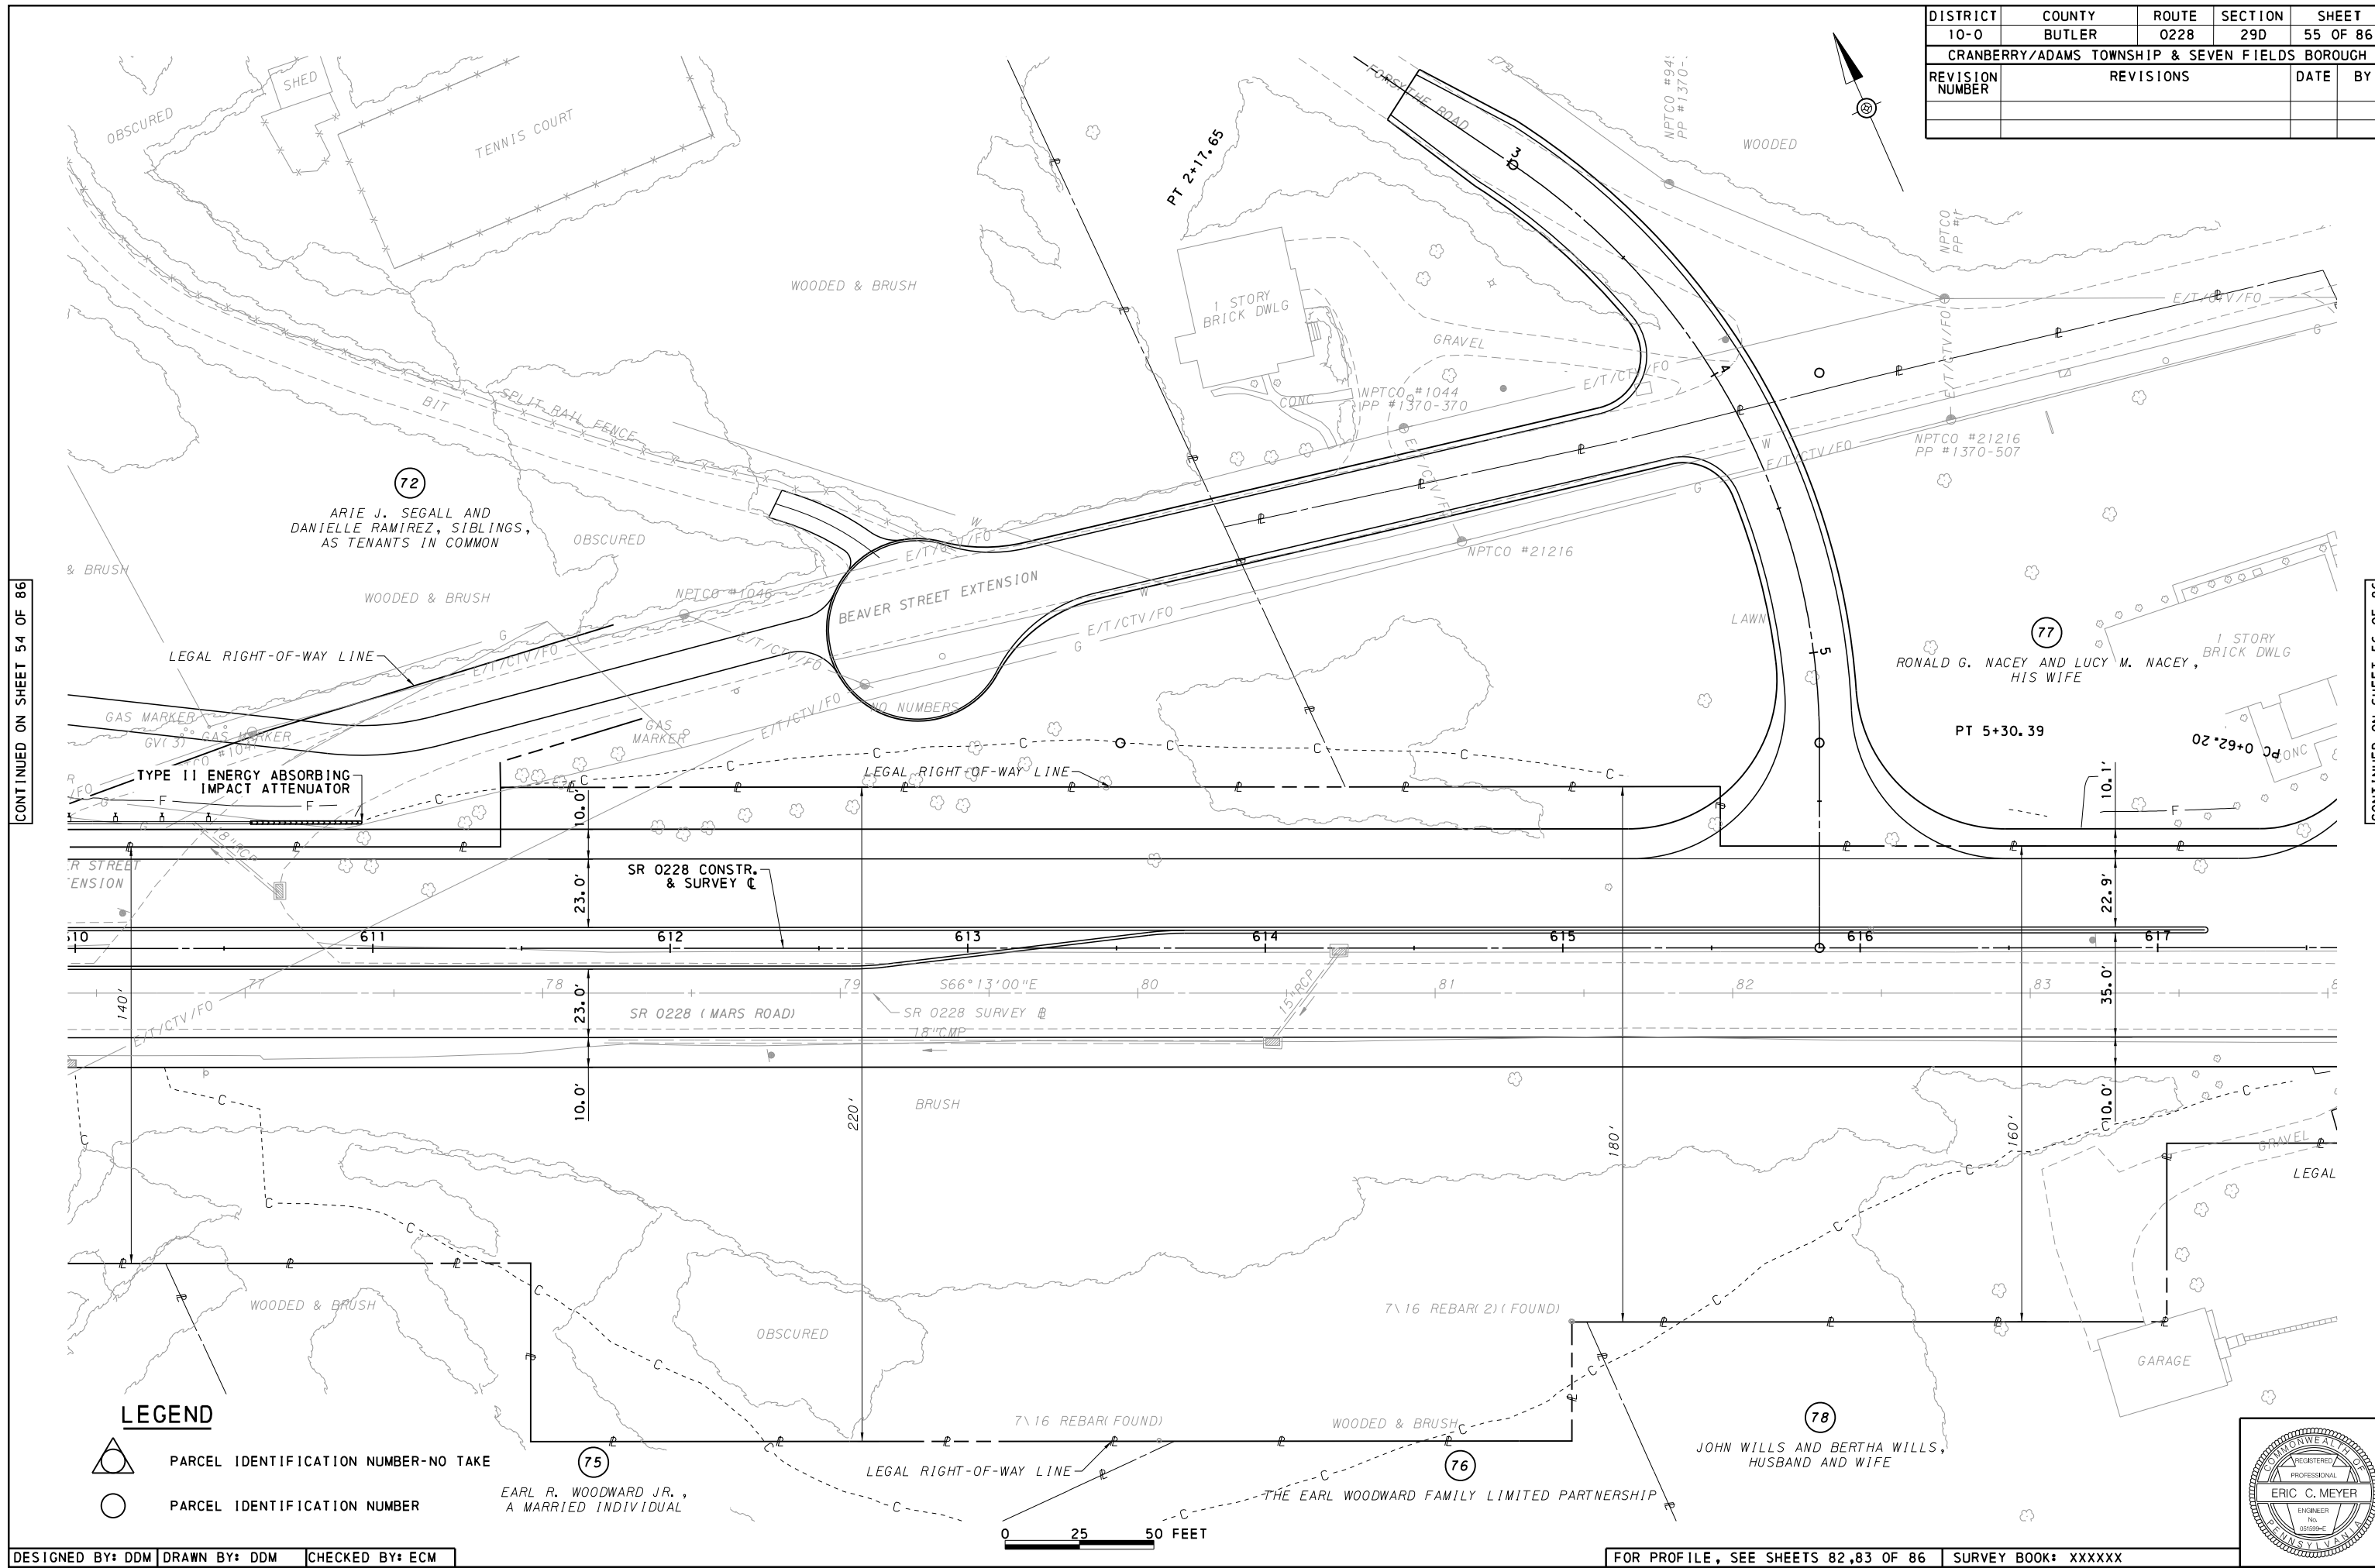


DISTRICT	COUNTY	ROUTE	SECTION	SHEET	
10-0	BUTLER	0228	29D	56 OF 86	
CRANBERRY/ADAMS TOWNSHIP & SEVEN FIELDS BOROUGH					
REVISION NUMBER	REVISIONS			DATE	BY

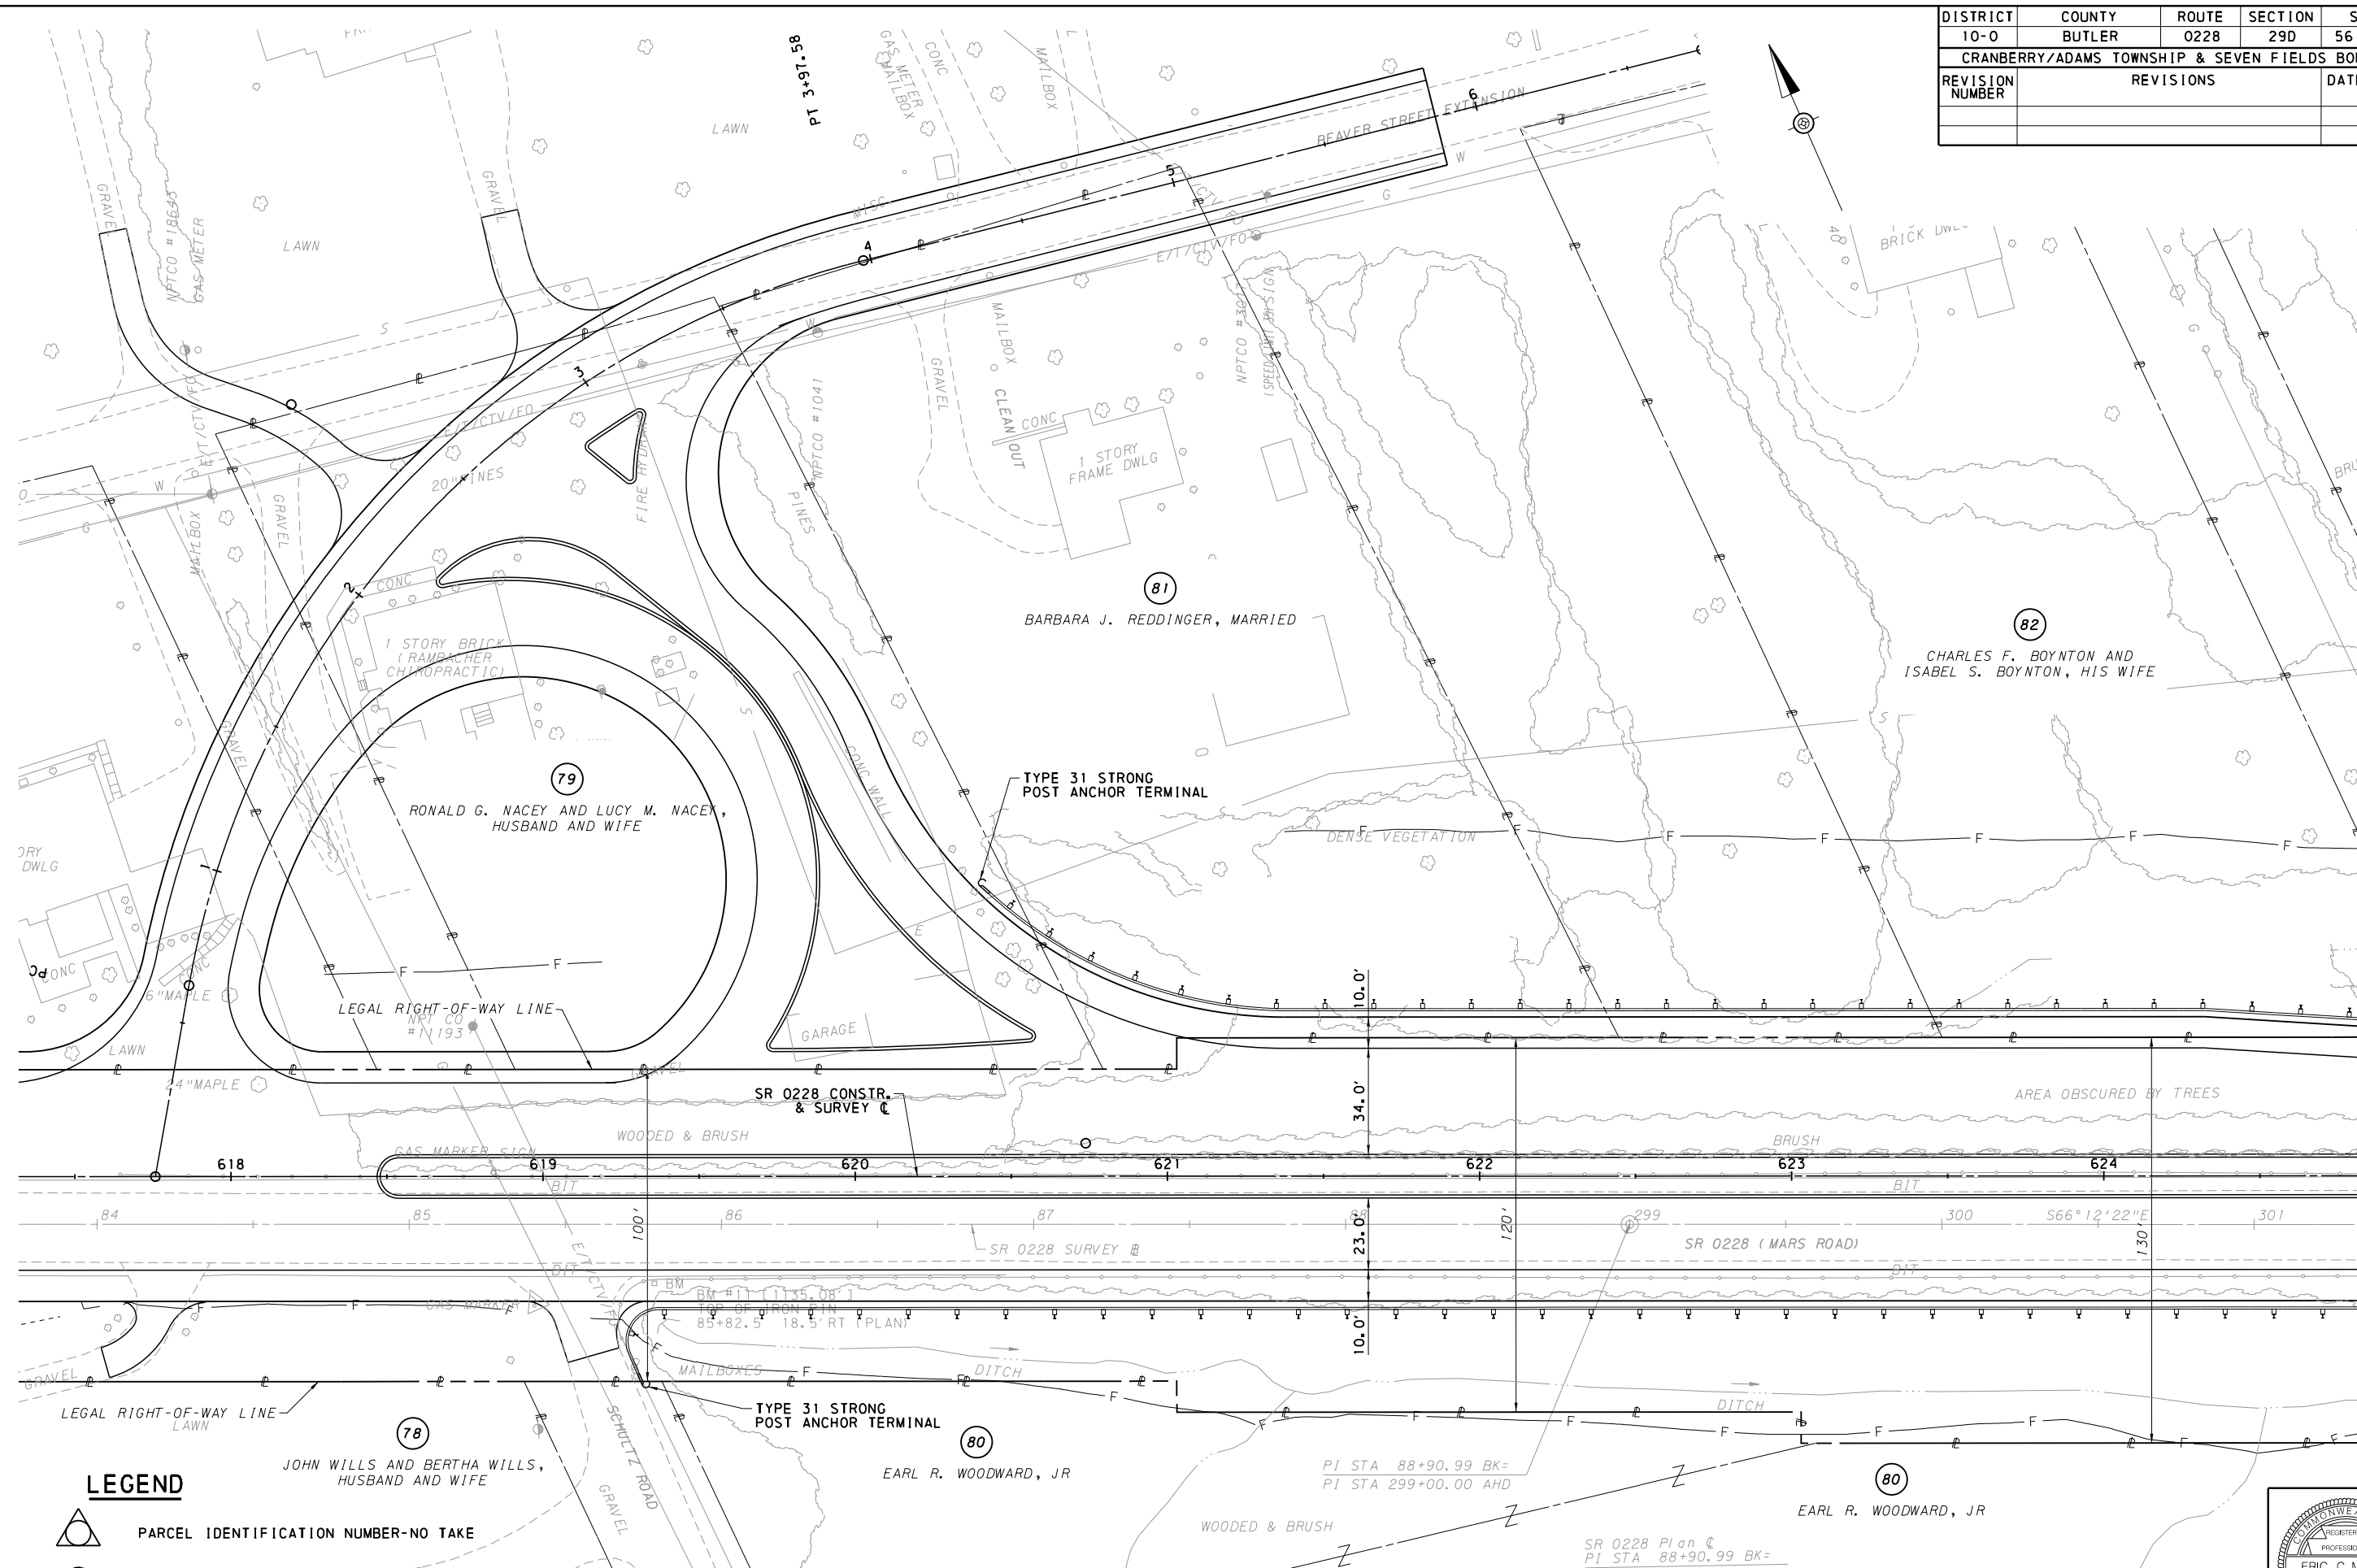

0 25 50 FEET

SR 0228 Plan C
PI STA 88+90.99 BK=


FOR PROFILE, SEE SHEETS 83,84 OF 86	SURVEY BOOK: XXXXXX
-------------------------------------	---------------------

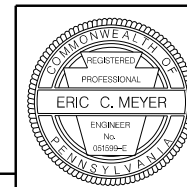

OPERATOR: mmtlyas
FILE NAME: N:\35004-000\CADD\05-057-35004-COM (PLAN SHEET 30).dgn
D-9012 CADD (02-90) REVISED (10-04)
PLOTTED: 2/14/2019 9:31:49 AM

DISTRICT	COUNTY	ROUTE	SECTION	SHEET	
10-0	BUTLER	0228	29D	57 OF 86	
CRANBERRY/ADAMS TOWNSHIP & SEVEN FIELDS BOROUGH					
REVISION NUMBER	REVISIONS			DATE	BY

CONTINUED ON SHEET 56 OF 86

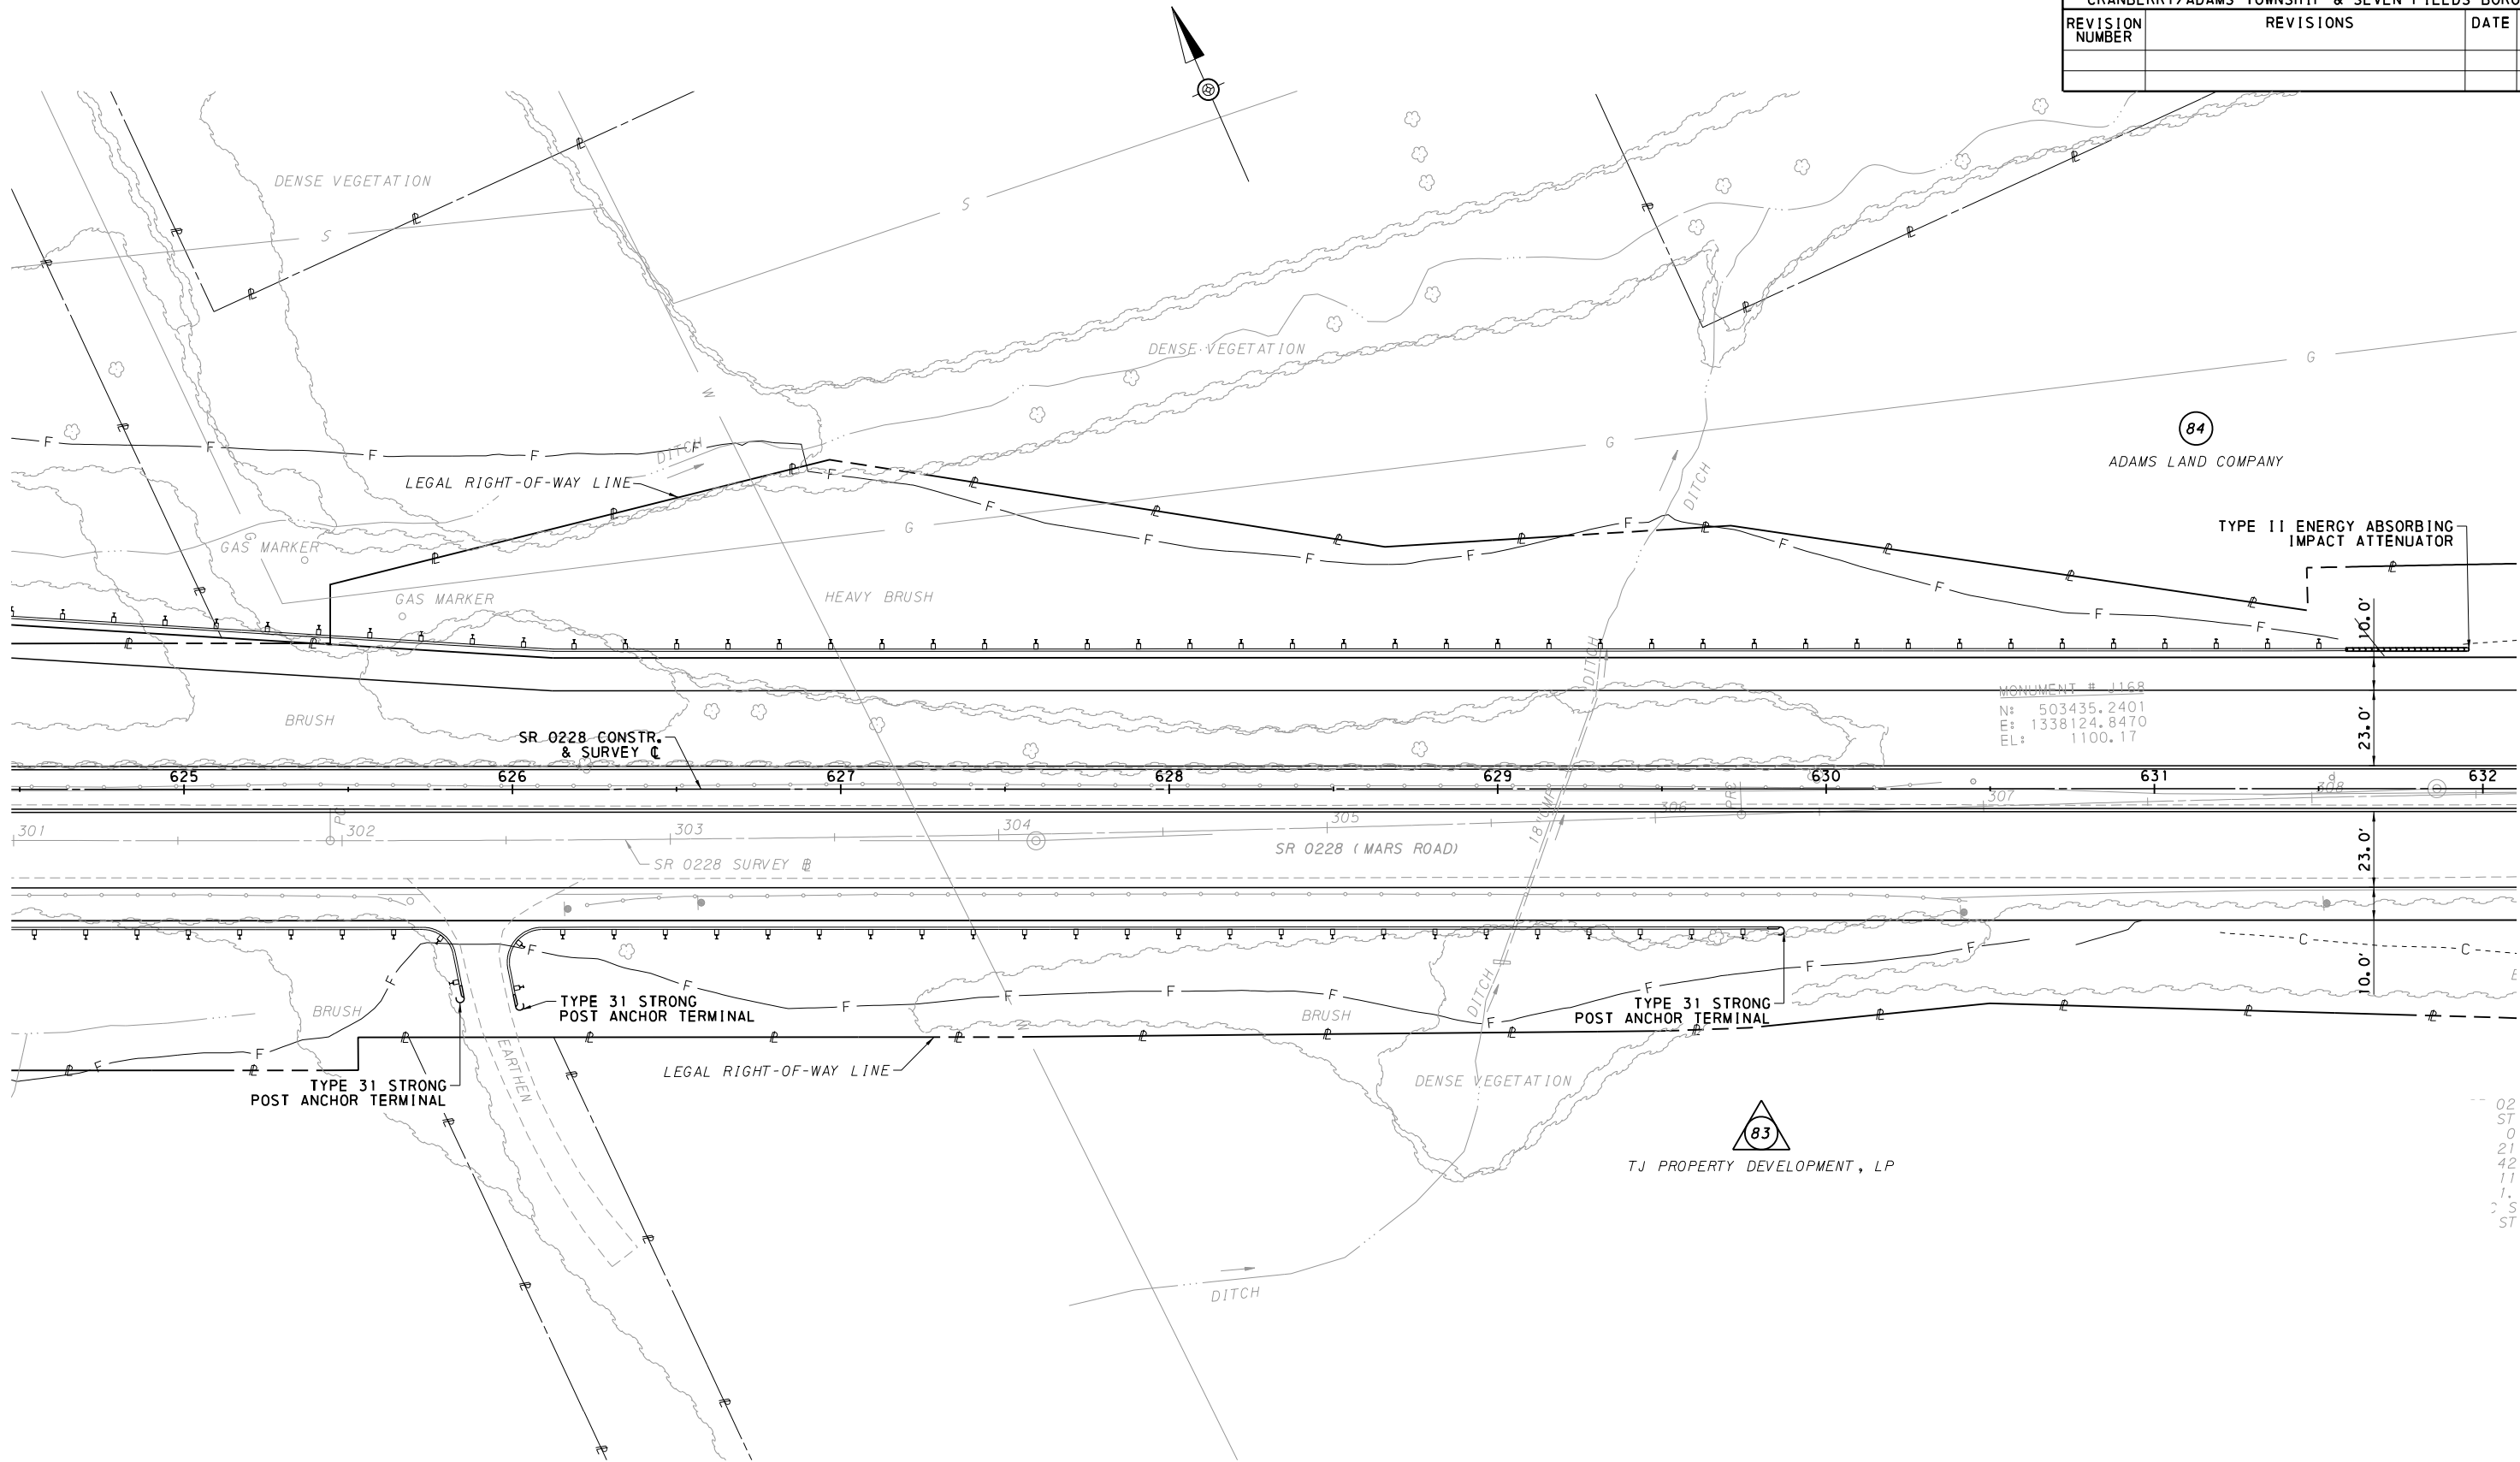

CONTINUED ON SHEET 58 OF 86


LEGEND

- PARCEL IDENTIFICATION NUMBER-NO TAKE
- PARCEL IDENTIFICATION NUMBER

0 25 50 FEET


DESIGNED BY: DDM | DRAWN BY: DDM | CHECKED BY: ECM

FOR PROFILE, SEE SHEETS 84,85 OF 86 | SURVEY BOOK: xxxxxx

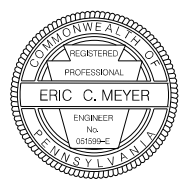

9: 31:50 AM
D-9012 CADD (02-90) REVISED (10-04)
CONTINUED ON SHEET 57 OF 86
OPERATOR: mmatyas
FILE NAME: N:\35004-000\CADD\05-058-35004-COM (PLAN SHEET 31).dgn

DISTRICT	COUNTY	ROUTE	SECTION	SHEET	
10-0	BUTLER	0228	29D	58 OF 86	
CRANBERRY/ADAMS TOWNSHIP & SEVEN FIELDS BOROUGH					
REVISION NUMBER	REVISIONS			DATE	BY

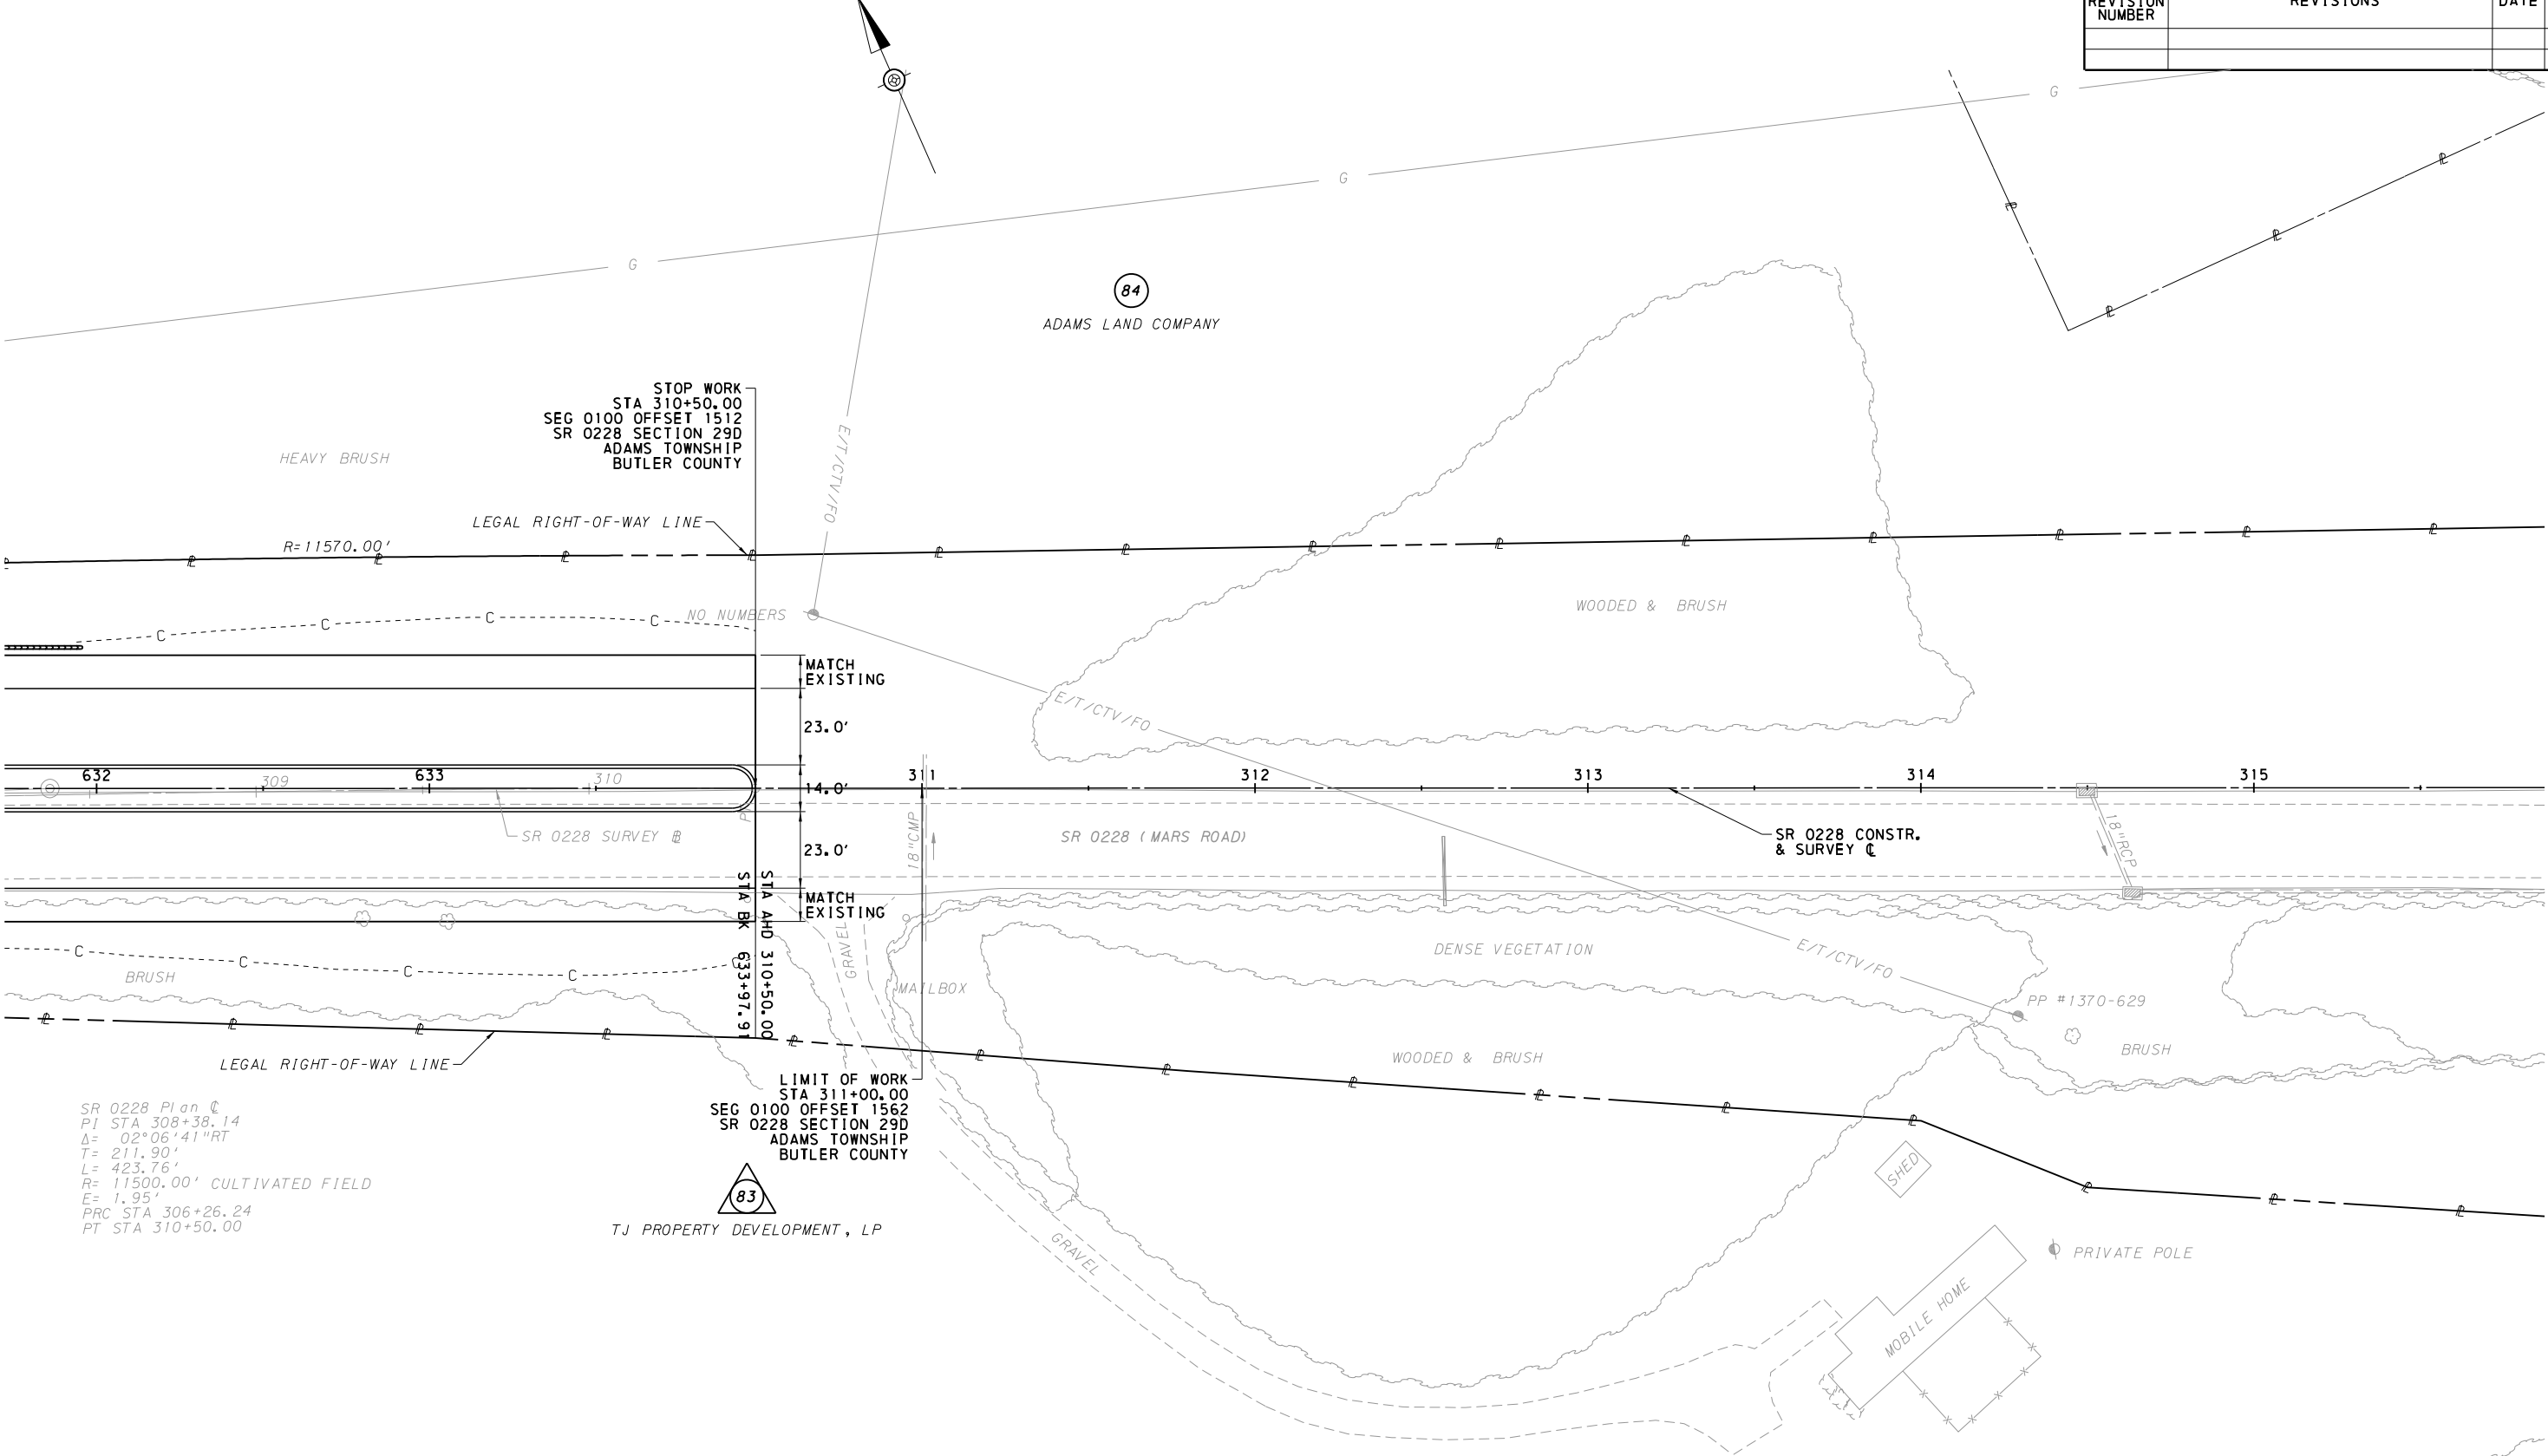

LEGEND


△ PARCEL IDENTIFICATION NUMBER-NO TAKE

○ PARCEL IDENTIFICATION NUMBER

0 25 50 FEET

DESIGNED BY: DDM | DRAWN BY: DDM | CHECKED BY: ECM

FOR PROFILE, SEE SHEETS 85,86 OF 86 | SURVEY BOOK: xxxxxx

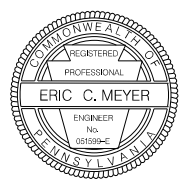

OPERATOR: mmatyas
FILE NAME: N:\35004-000\CADD\05-060-35004-CON (PLAN SHEET 33).dgn
D-9012 CADD (02-90) REVISED (10-04)
PLOTTED: 2/14/2019
9:31:51 AM

CONTINUED ON SHEET 30 OF 86

DISTRICT	COUNTY	ROUTE	SECTION	SHEET	
10-0	BUTLER	0228	29D	60 OF 86	
CRANBERRY/ADAMS TOWNSHIP & SEVEN FIELDS BOROUGH					
REVISION NUMBER	REVISIONS			DATE	BY

